


REAR ELEVATION
SCALE _____ NT8



FRONT ELEVATION
SCALE _____ NT8

PLAN NUMBER **BROWNING**
LR-1836-17C

Grand River Design
HOME DESIGN SERVICE
Gallatin, Missouri 64640
(860) 605-3190

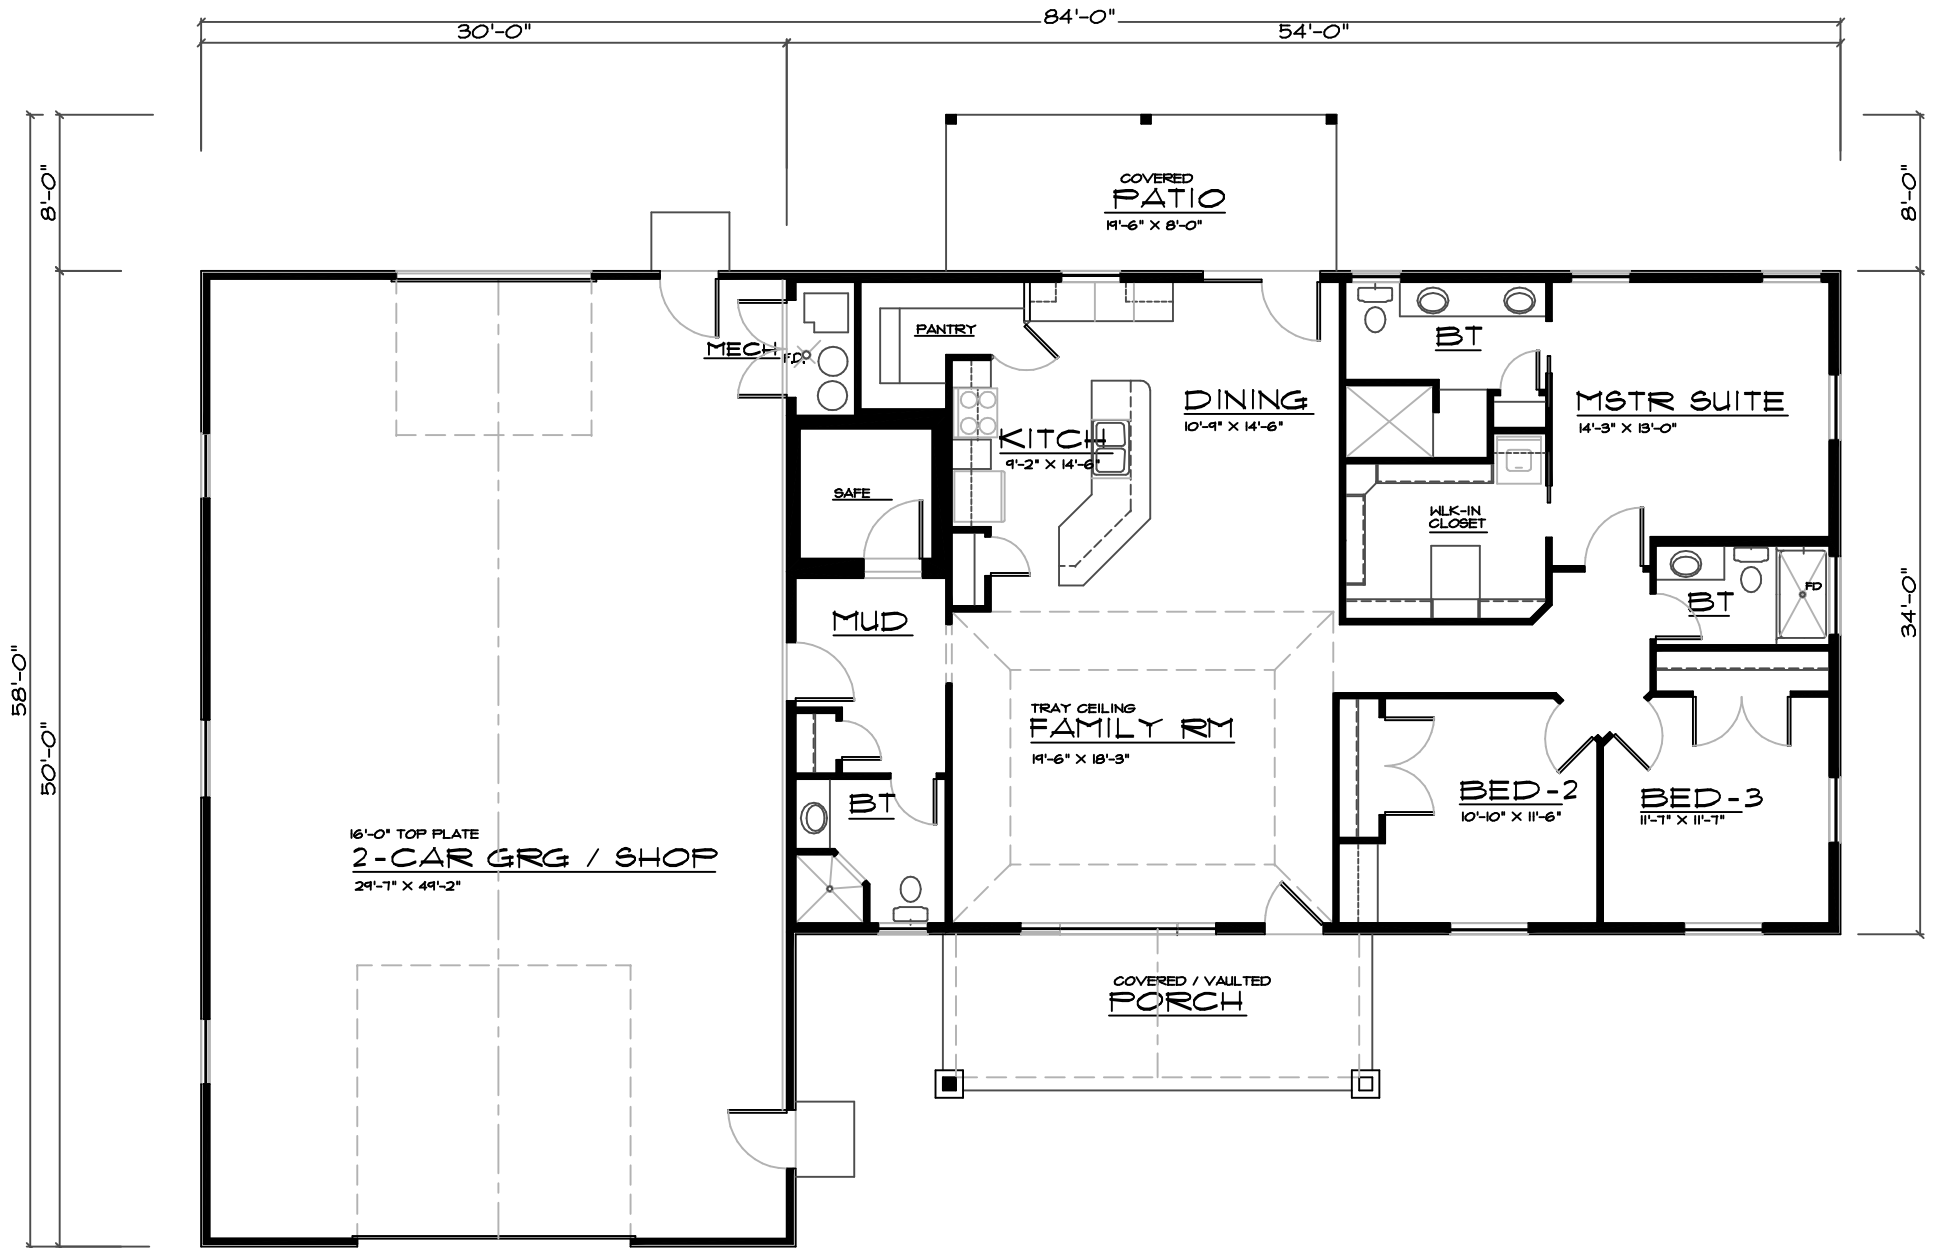

MAIN FLOOR PLAN

SCALE
1/8" = 1'-0" 1/4" = 2'-0" 1/2" = 4'-0"
1836 SQ. FT. MAIN LEVEL

NTS

PLAN NUMBER
LR-1836-17C

Grand River Design
HOME DESIGN SERVICE
(860) 605-3190