



FRONT ELEVATION


SCALE

NTS

PLAN NUMBER

L2-3453-14CE

Grand River Design
HOME DESIGN SERVICE
Gallatin Missouri 64640
(660) 605-3190

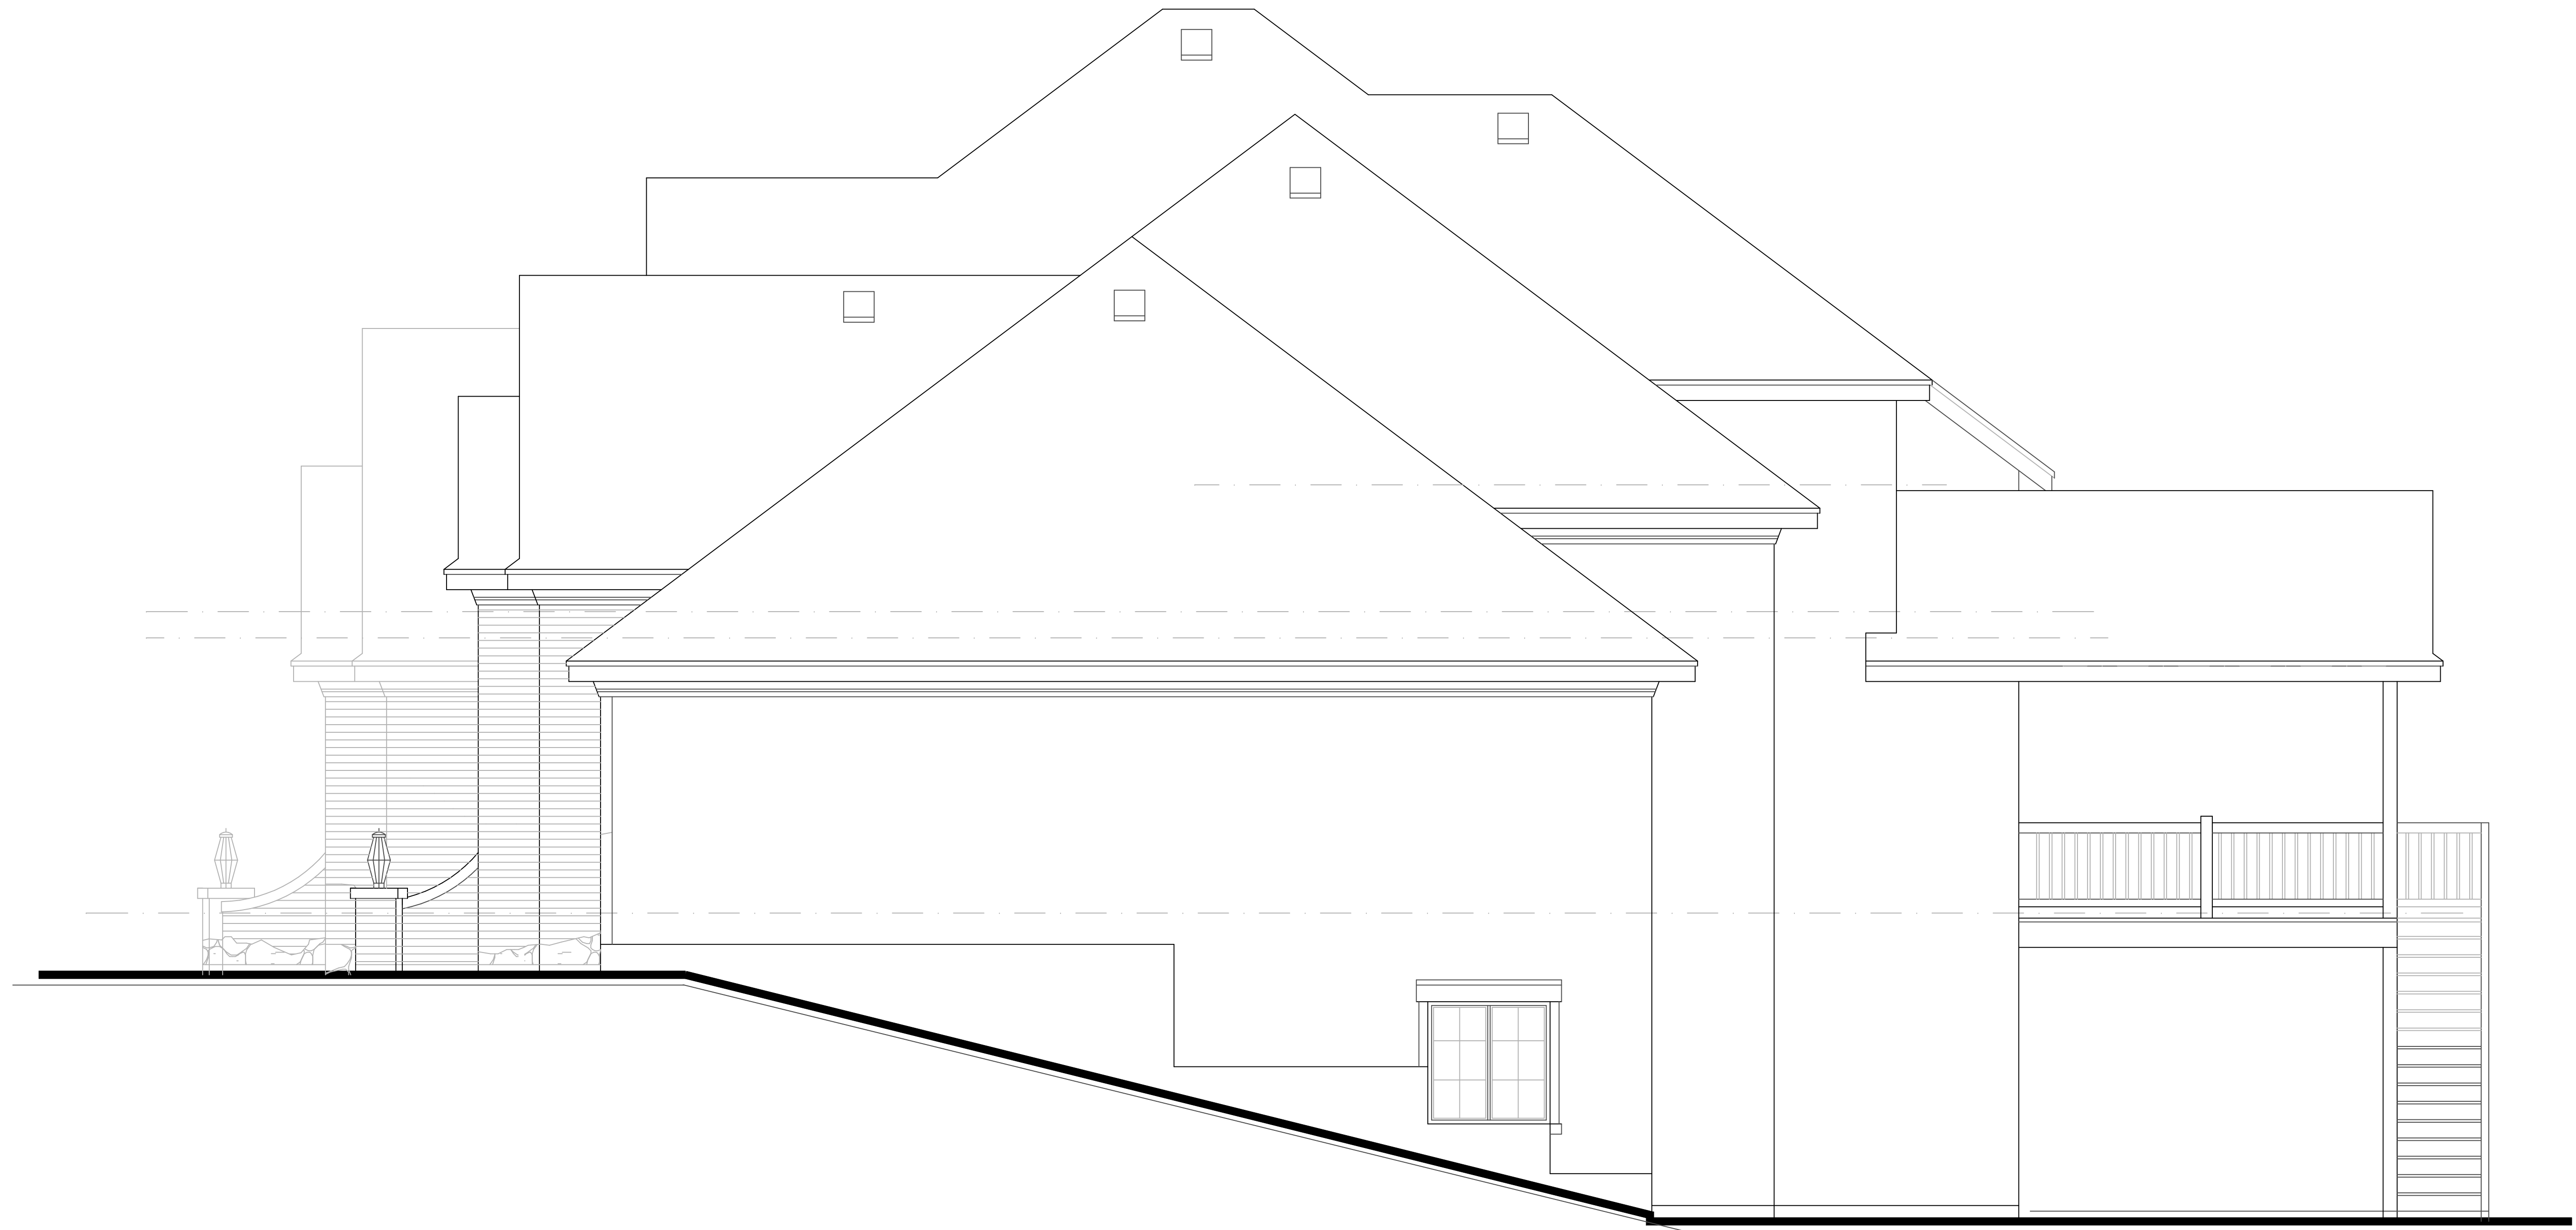


RIGHT ELEVATION

SCALE _____ NTS

PLAN NUMBER

L2-3453-14CE

Grand River Design
HOME DESIGN SERVICE
Gallatin Missouri 64640
(660) 605-3190

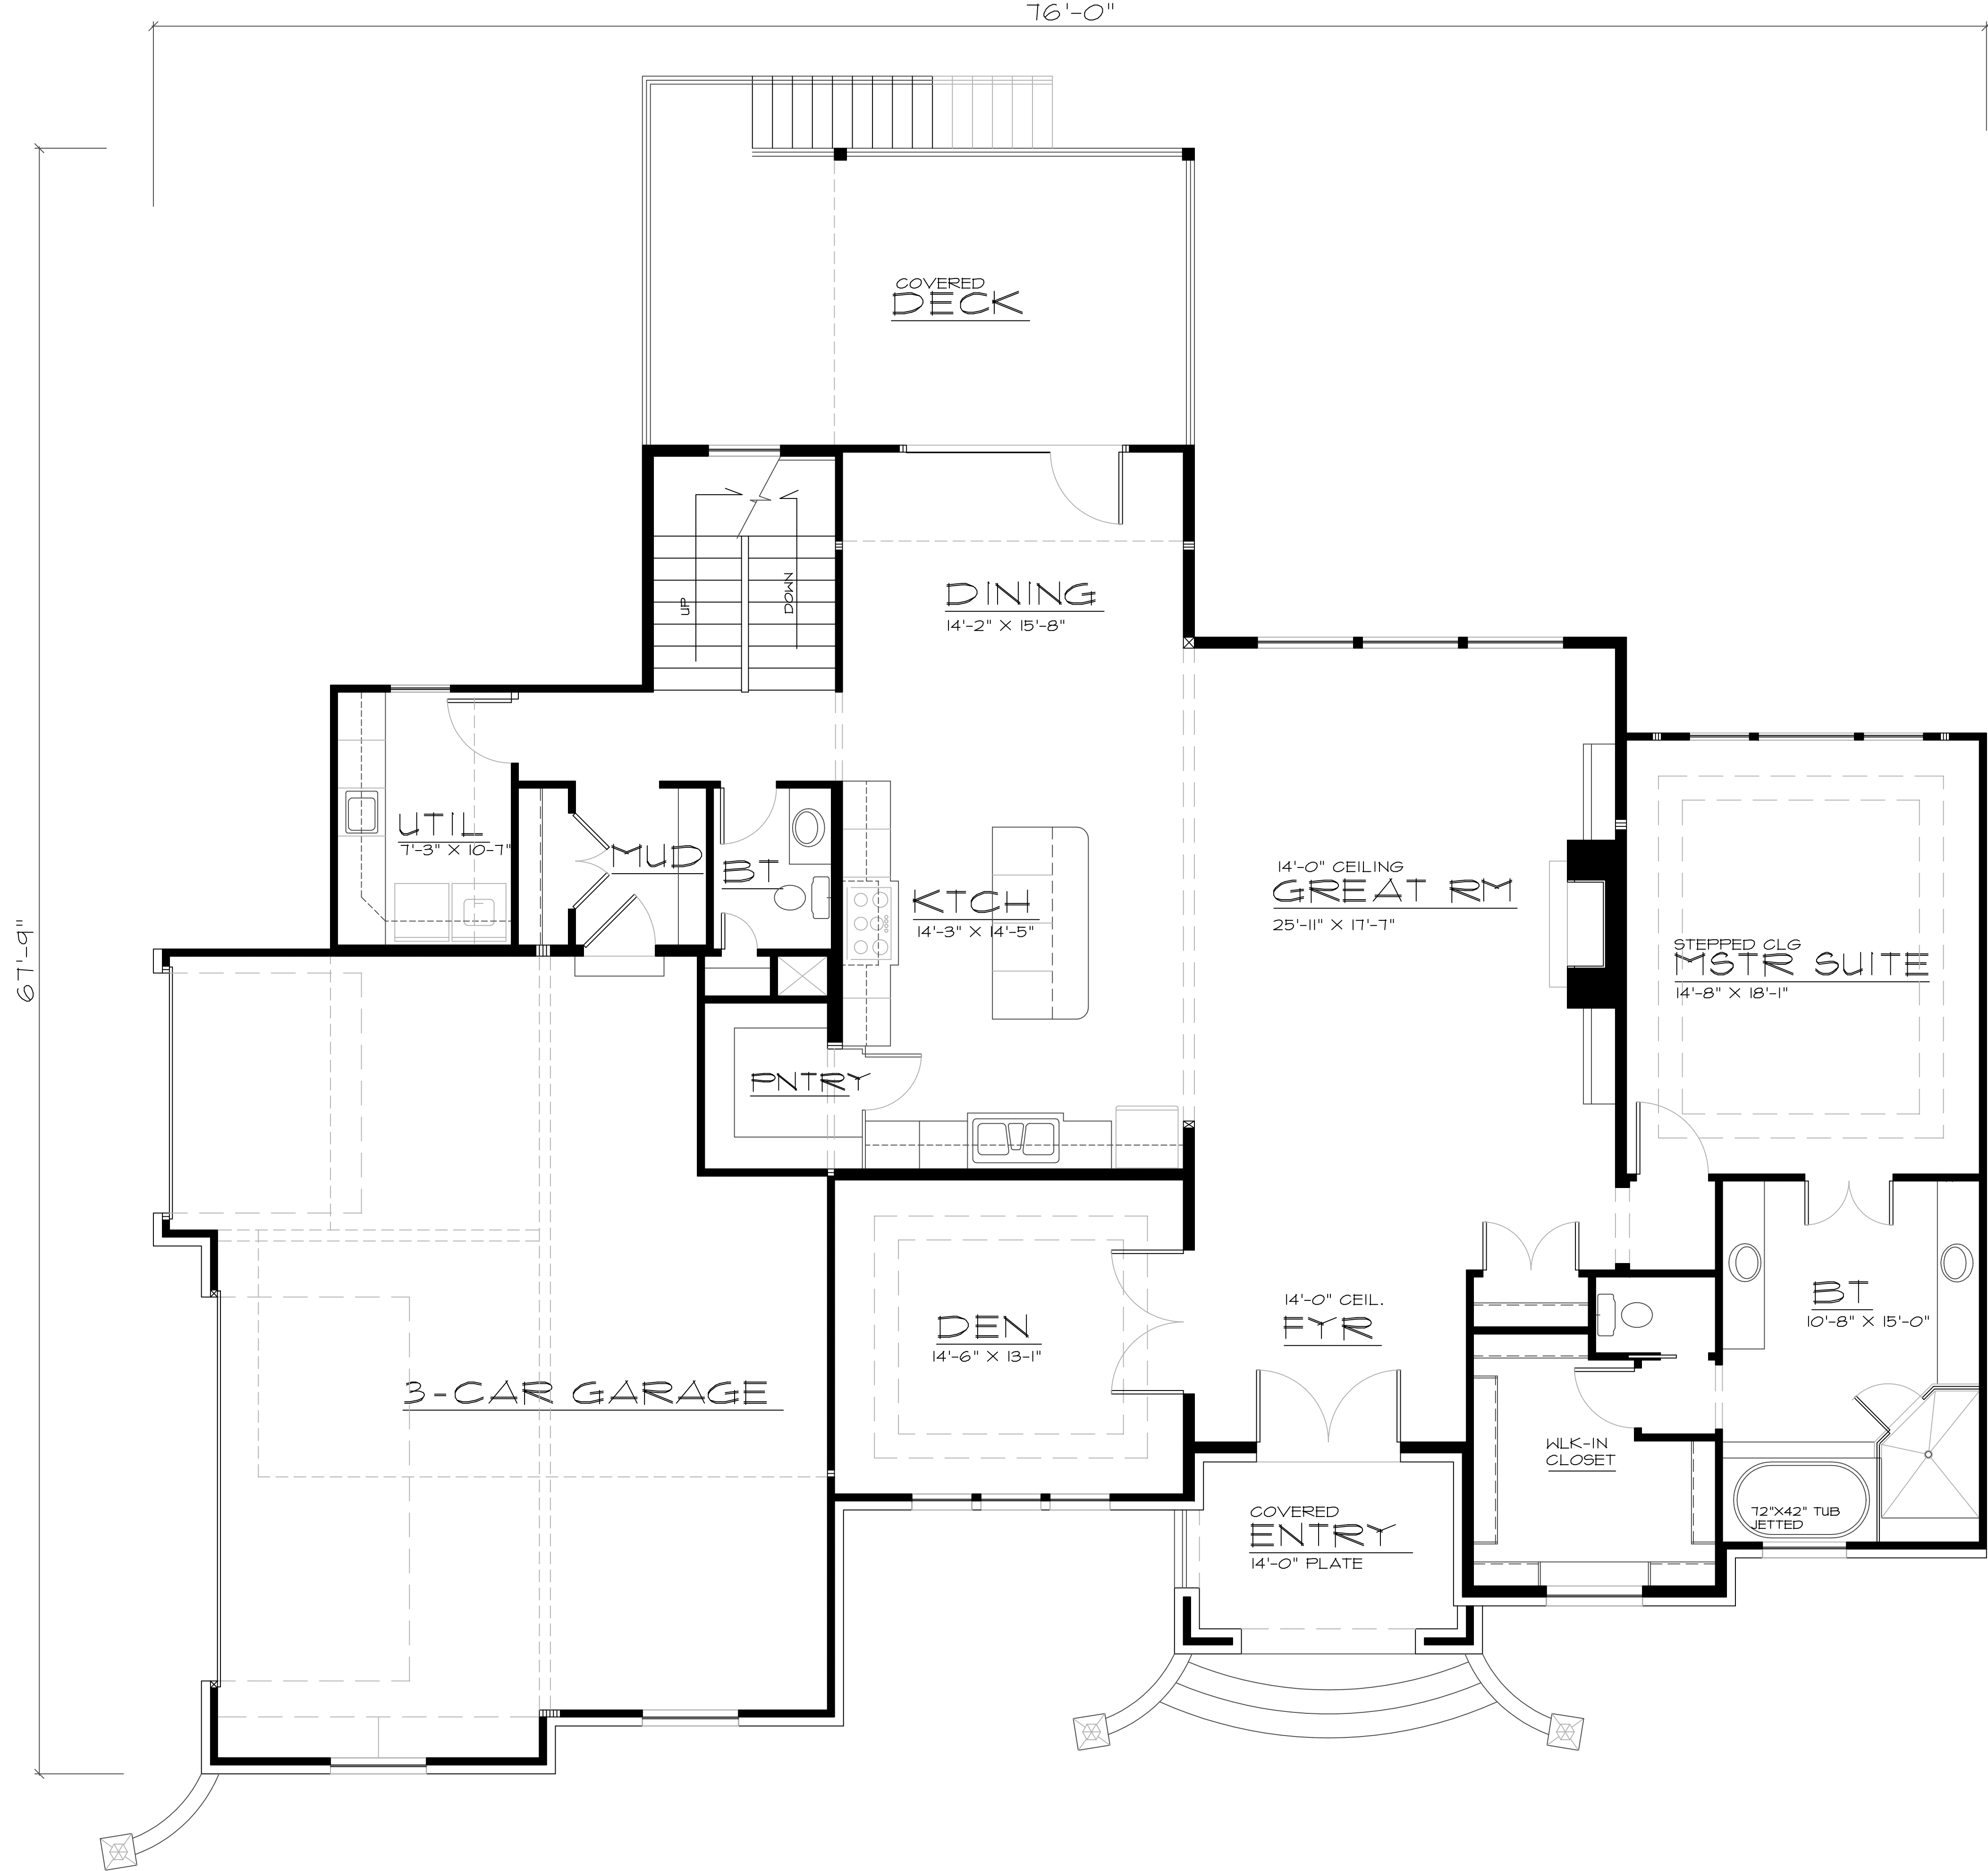


MAIN FLOOR PLAN

SCALE 1/4"

2205	SQ. FT.	MAIN LEVEL
1248	SQ. FT.	UPPER LEVEL
3453	TOTAL SQ. FT.	

PLAN NUMBER
L2-3453-14CE

Grand River Design
HOME DESIGN SERVICE
Gallatin Missouri 64640
(660) 605-3190

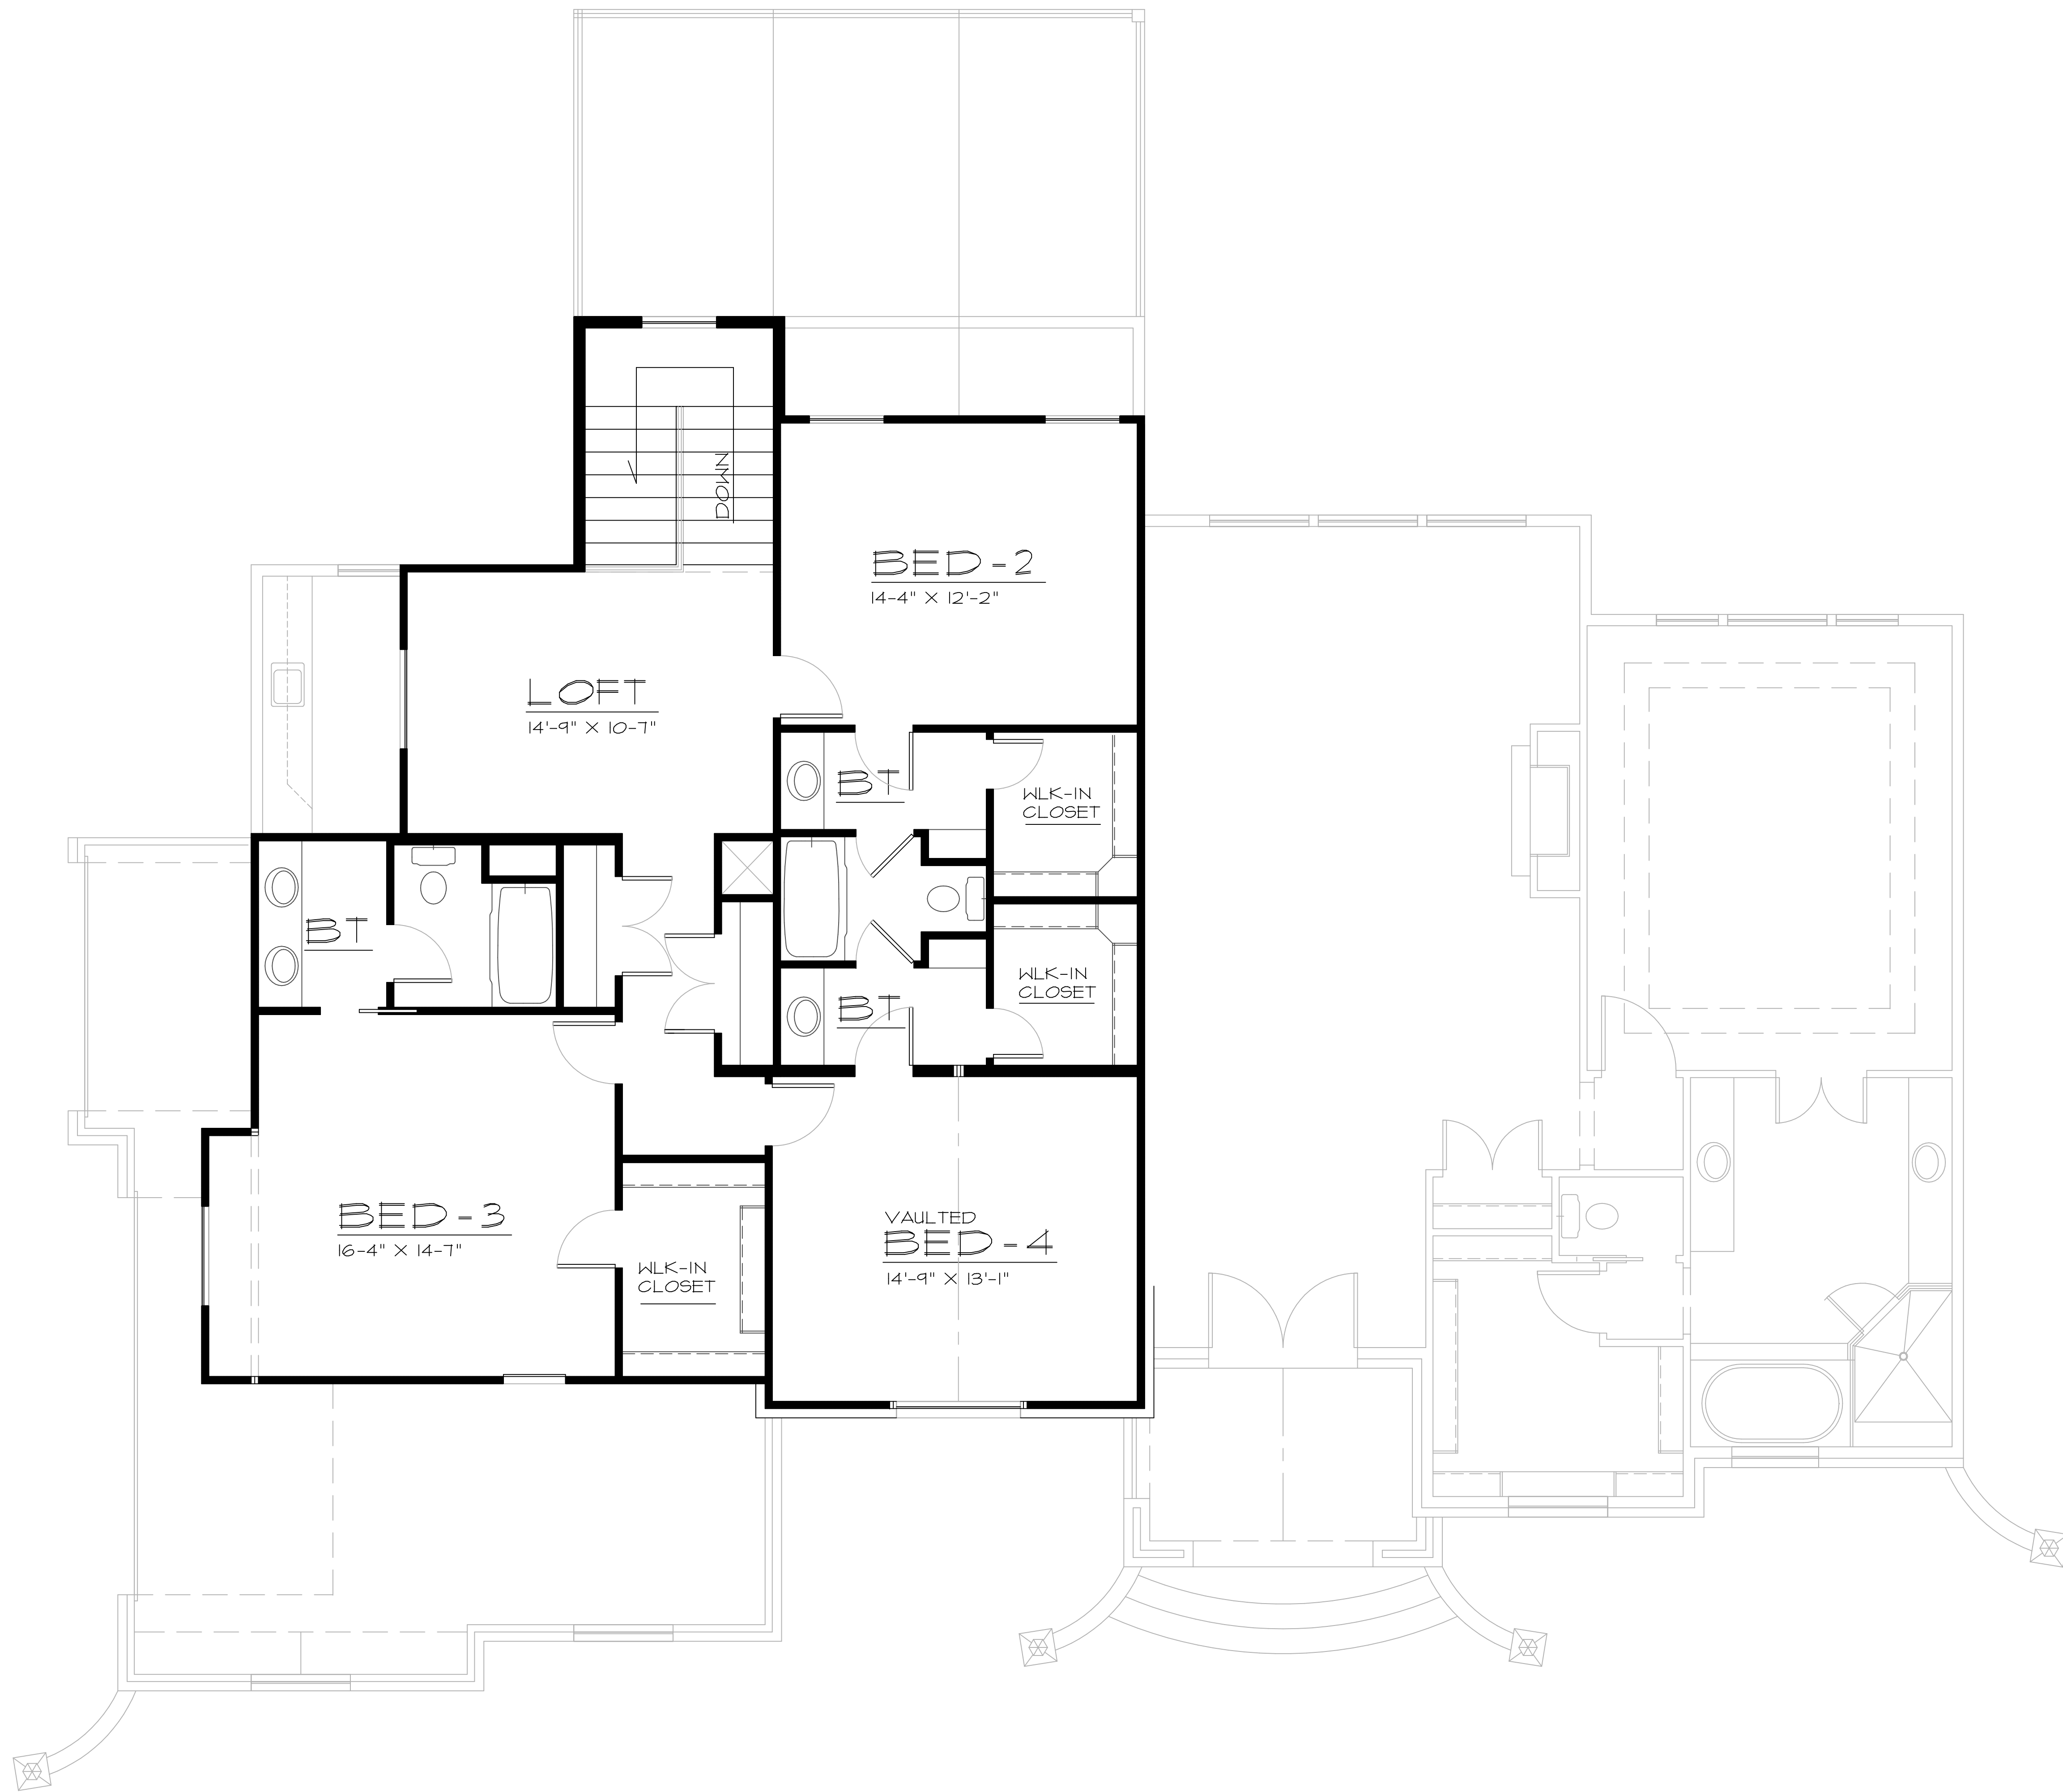

UPPER FLOOR PLAN

SCALE 1/4" = 1'-0"
1248 SQ. FT. UPPER LEVEL

PLAN NUMBER
L2-3453-14CE

Grand River Design
HOME DESIGN SERVICE
Gallatin Missouri 64640
(660) 605-3190