




REAR ELEVATION


SCALE _____ 1/8"



FRONT ELEVATION

SCALE _____ 1/4"

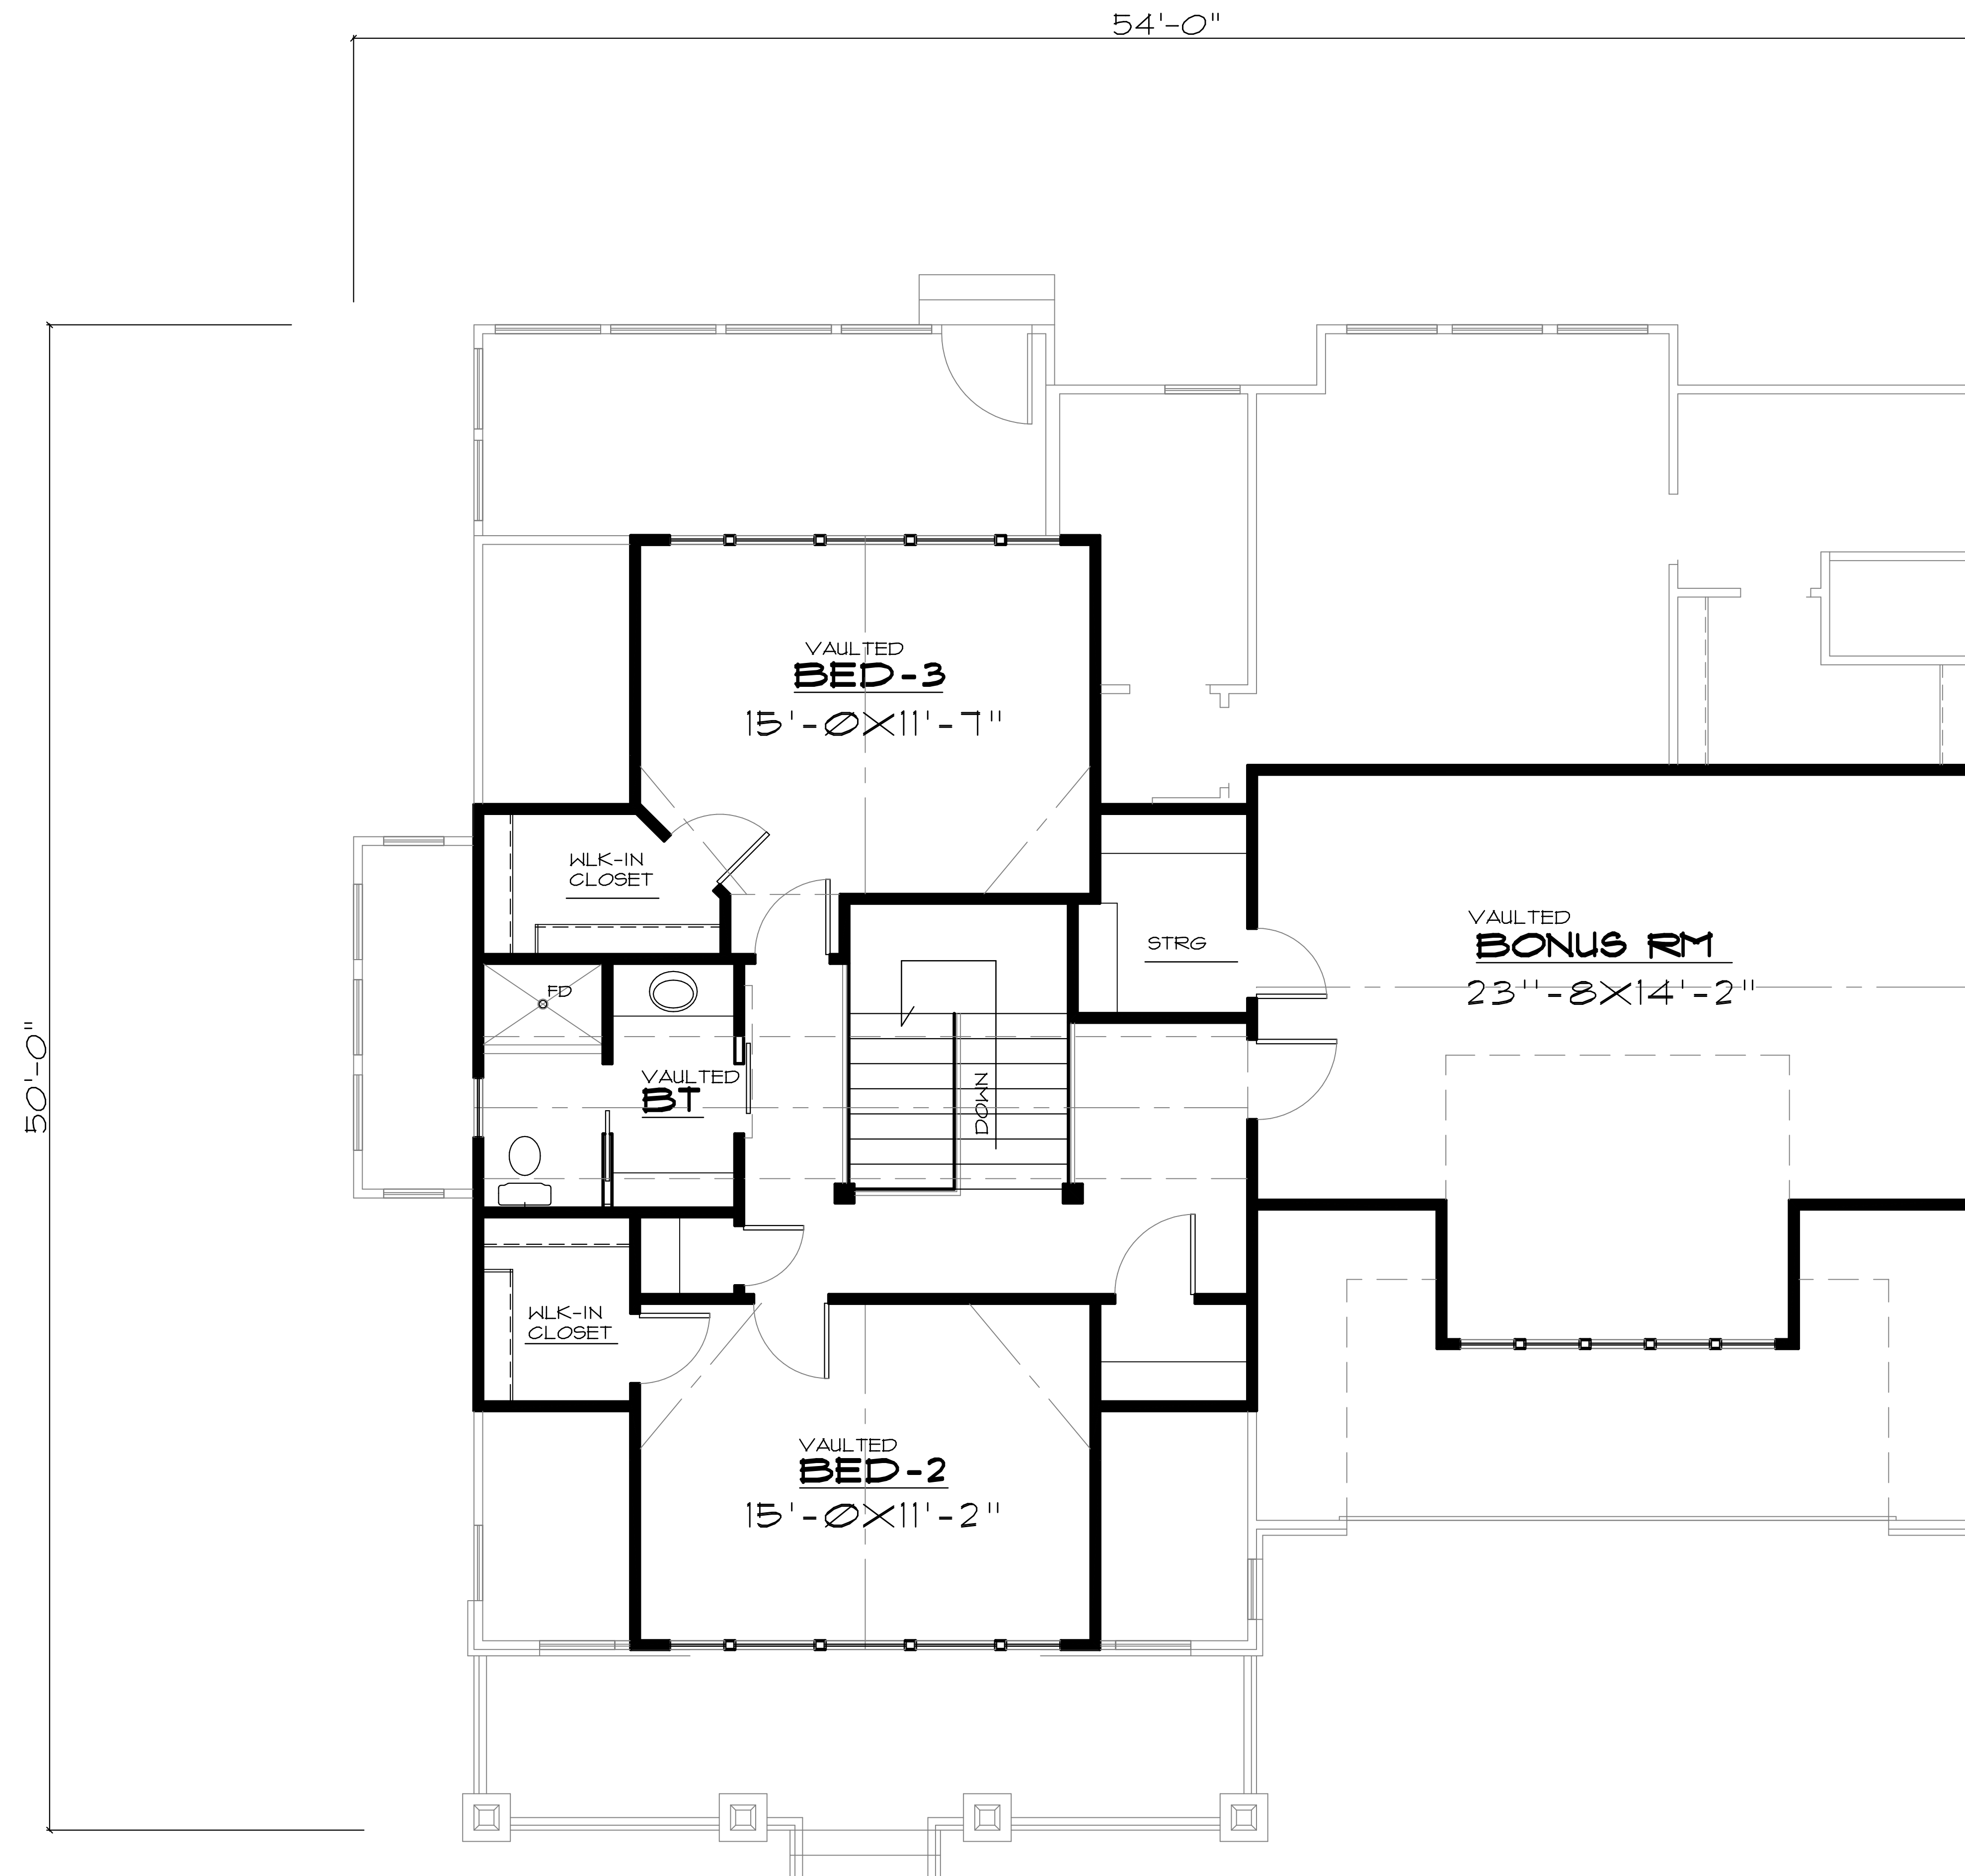

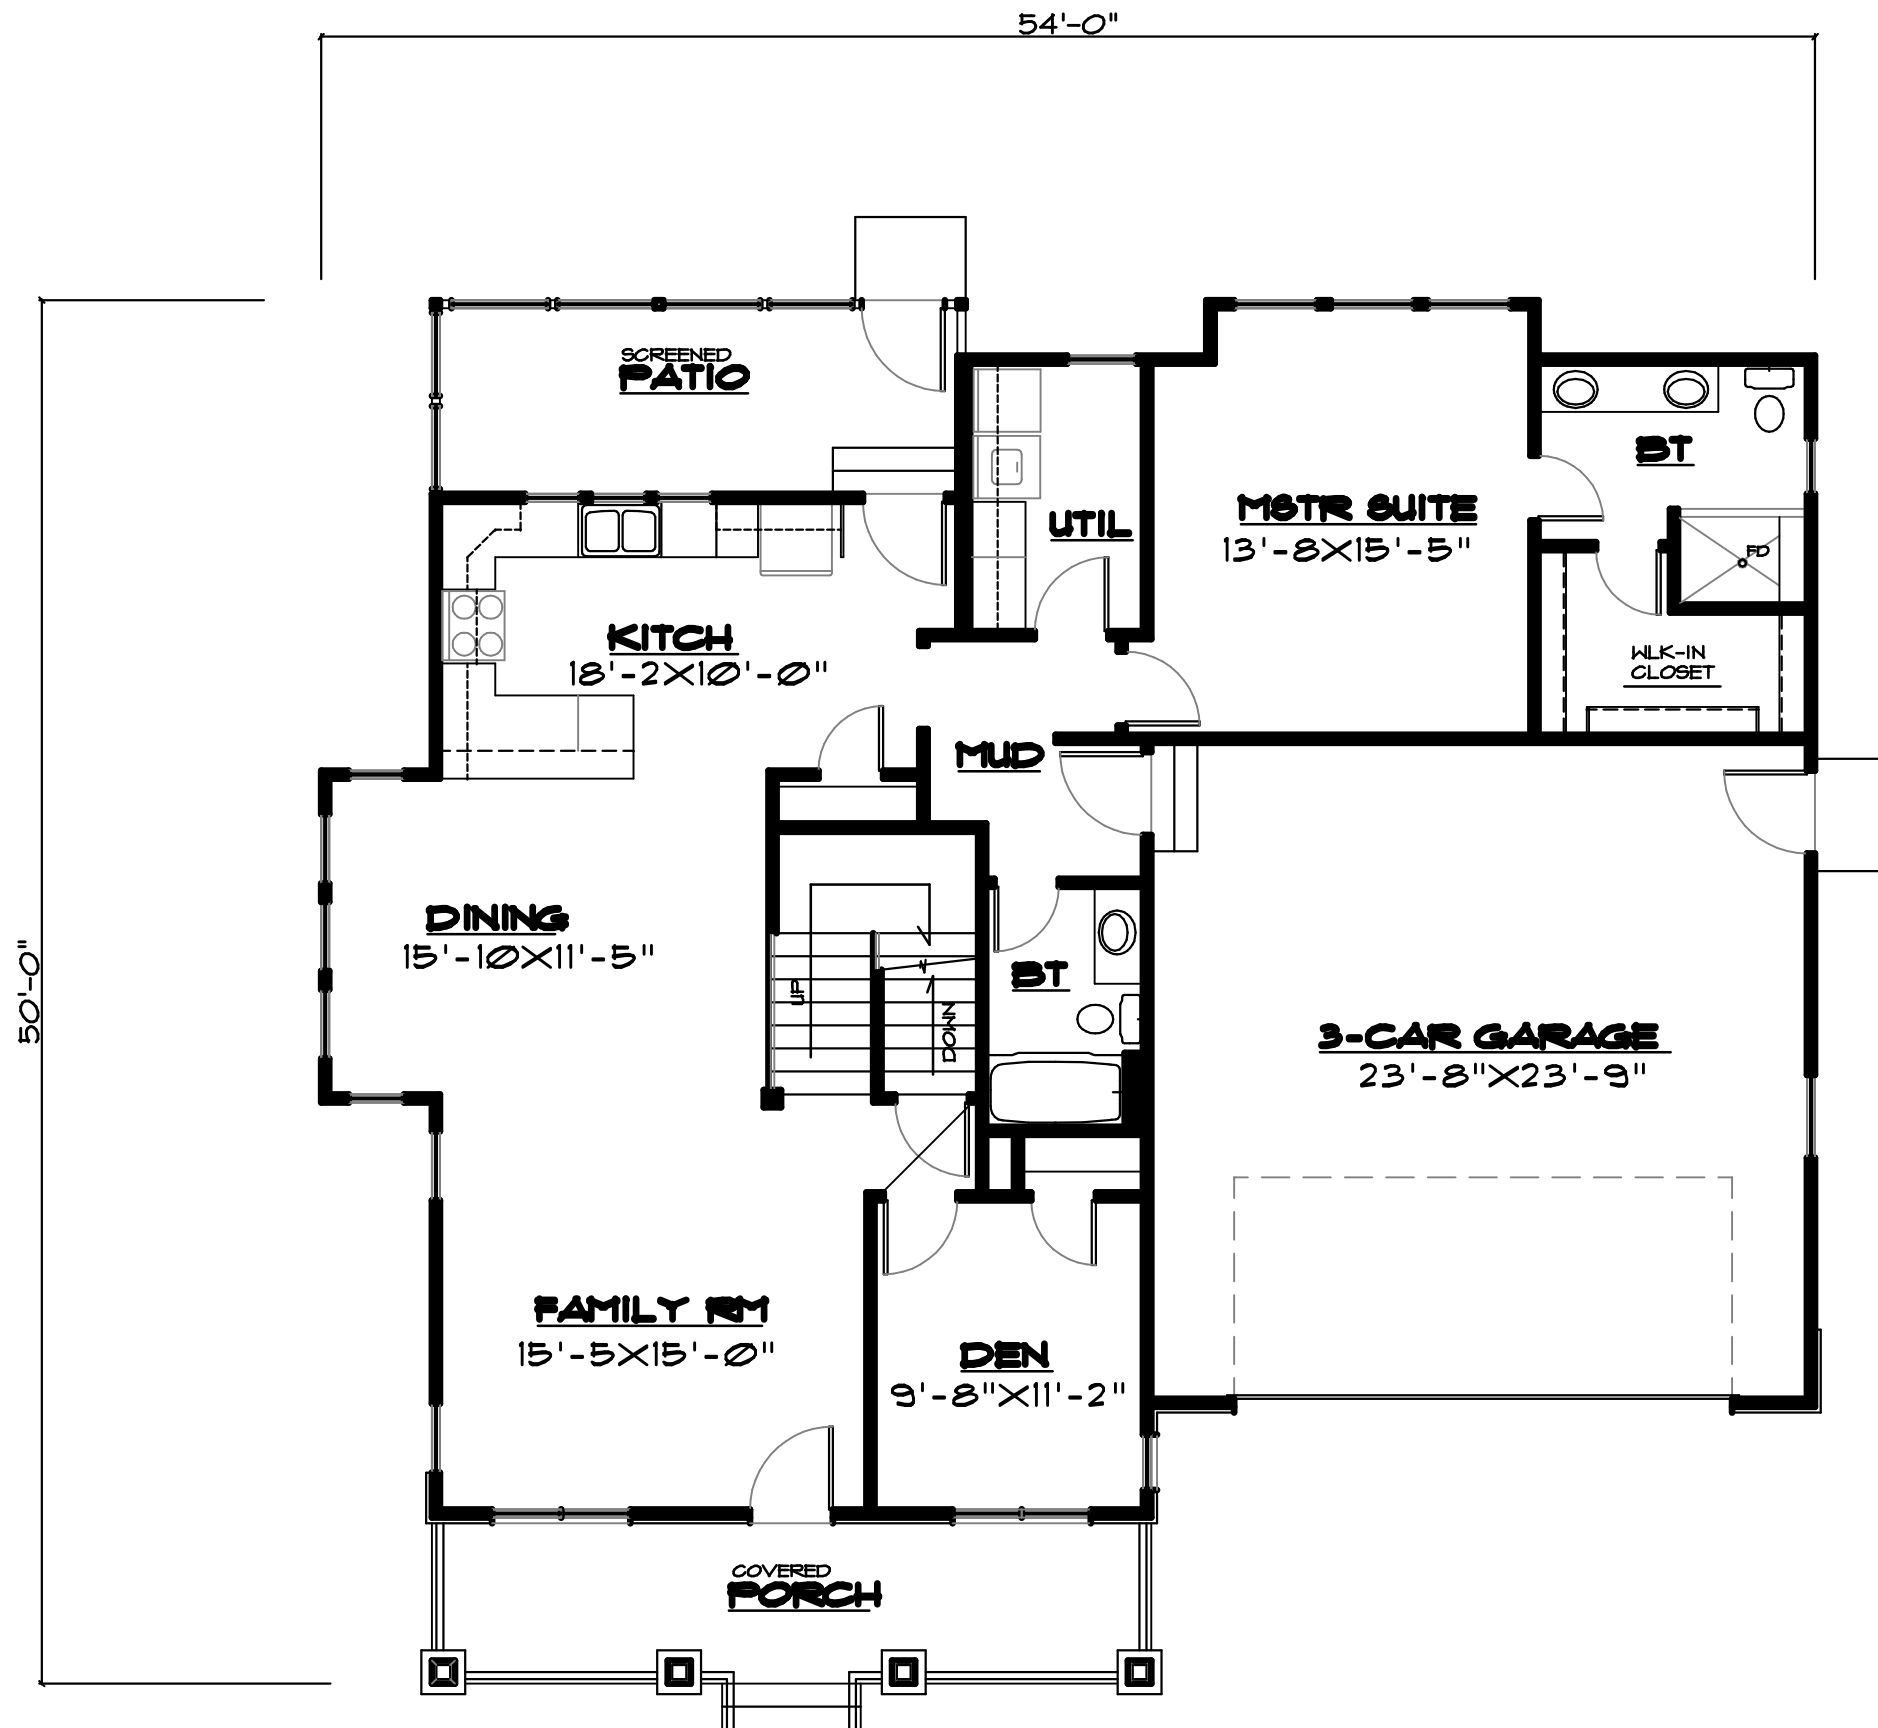

Grand River Design
HOME DESIGN SERVICE
Gallatin Missouri 64640
(660) 605-3190

MAIN FLOOR PLAN
SCALE 1/4" = 1'-0"
1411 SQ. FT. MAIN LEVEL
786 SQ. FT. UPPER LEVEL
354 SQ. FT. BONUS RM
2551 TOTAL SQ. FT.
133 SQ. FT. SCREENED PORCH

PLAN #
1.5-2551-17CE