




LEFT ELEVATION

SCALE

NTS

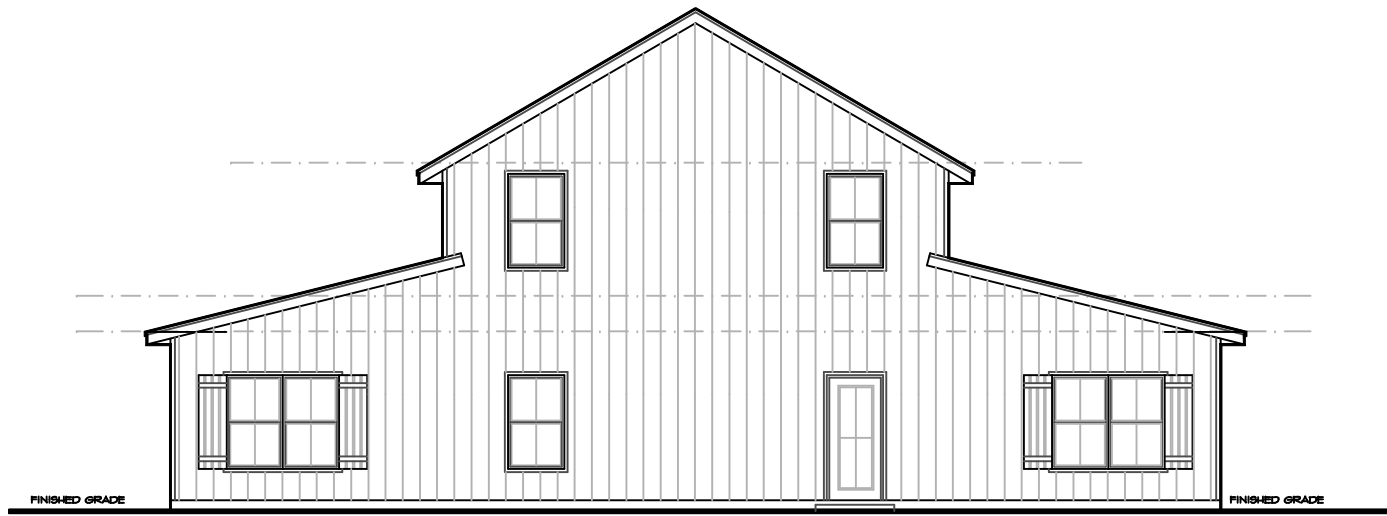

FRONT ELEVATION


SCALE

NTS

Grand River Design
HOME DESIGN SERVICE
(660) 605-3190

PLAN NUMBER

1.5-3393-22C

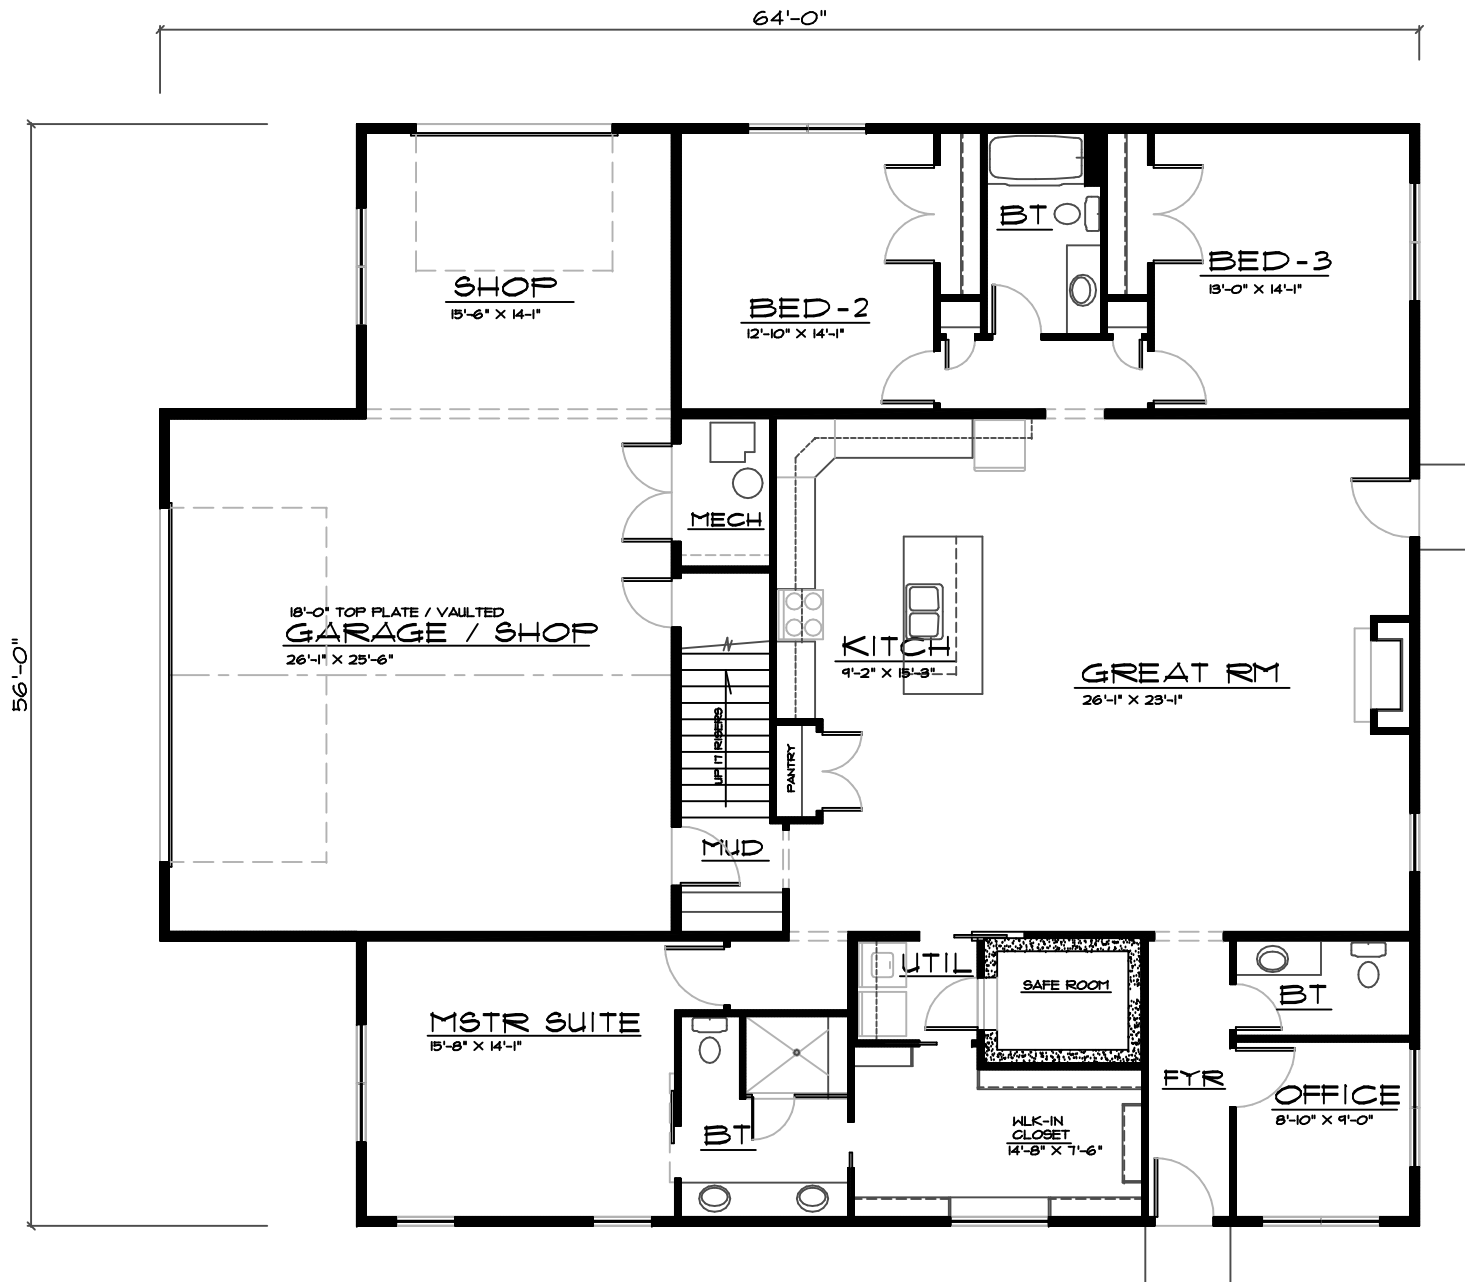

MAIN FLOOR PLAN

SCALE

1/4"


2367 SQ. FT. MAIN
1026 SQ. FT. UPPER
3393 TOTAL SQ. FT.

Grand River Design
HOME DESIGN SERVICE

(660) 605-3190

PLAN NUMBER

1.5-3393-22C

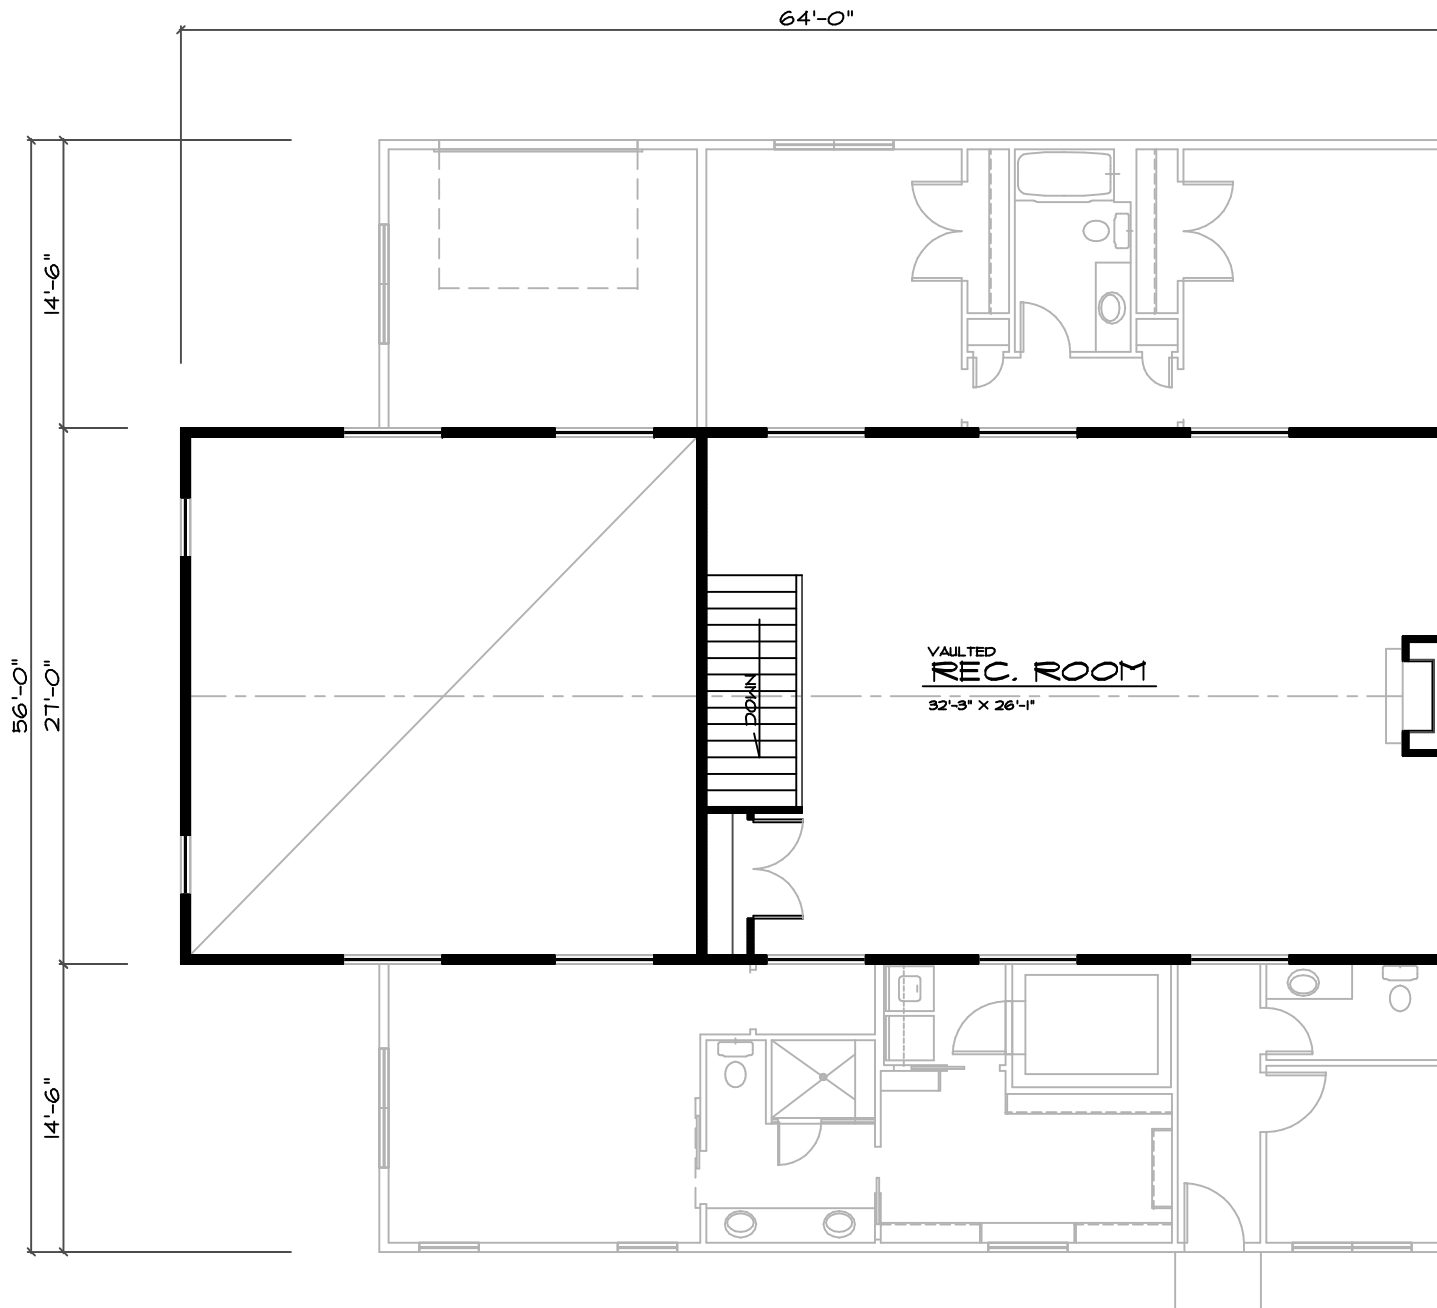

UPPER FLOOR PLAN

SCALE 1/4" = 1'-0"
1026 SQ. FT. UPPER

Grand River Design
HOME DESIGN SERVICE

(660) 605-3190

PLAN NUMBER

1.5-3393-22C