



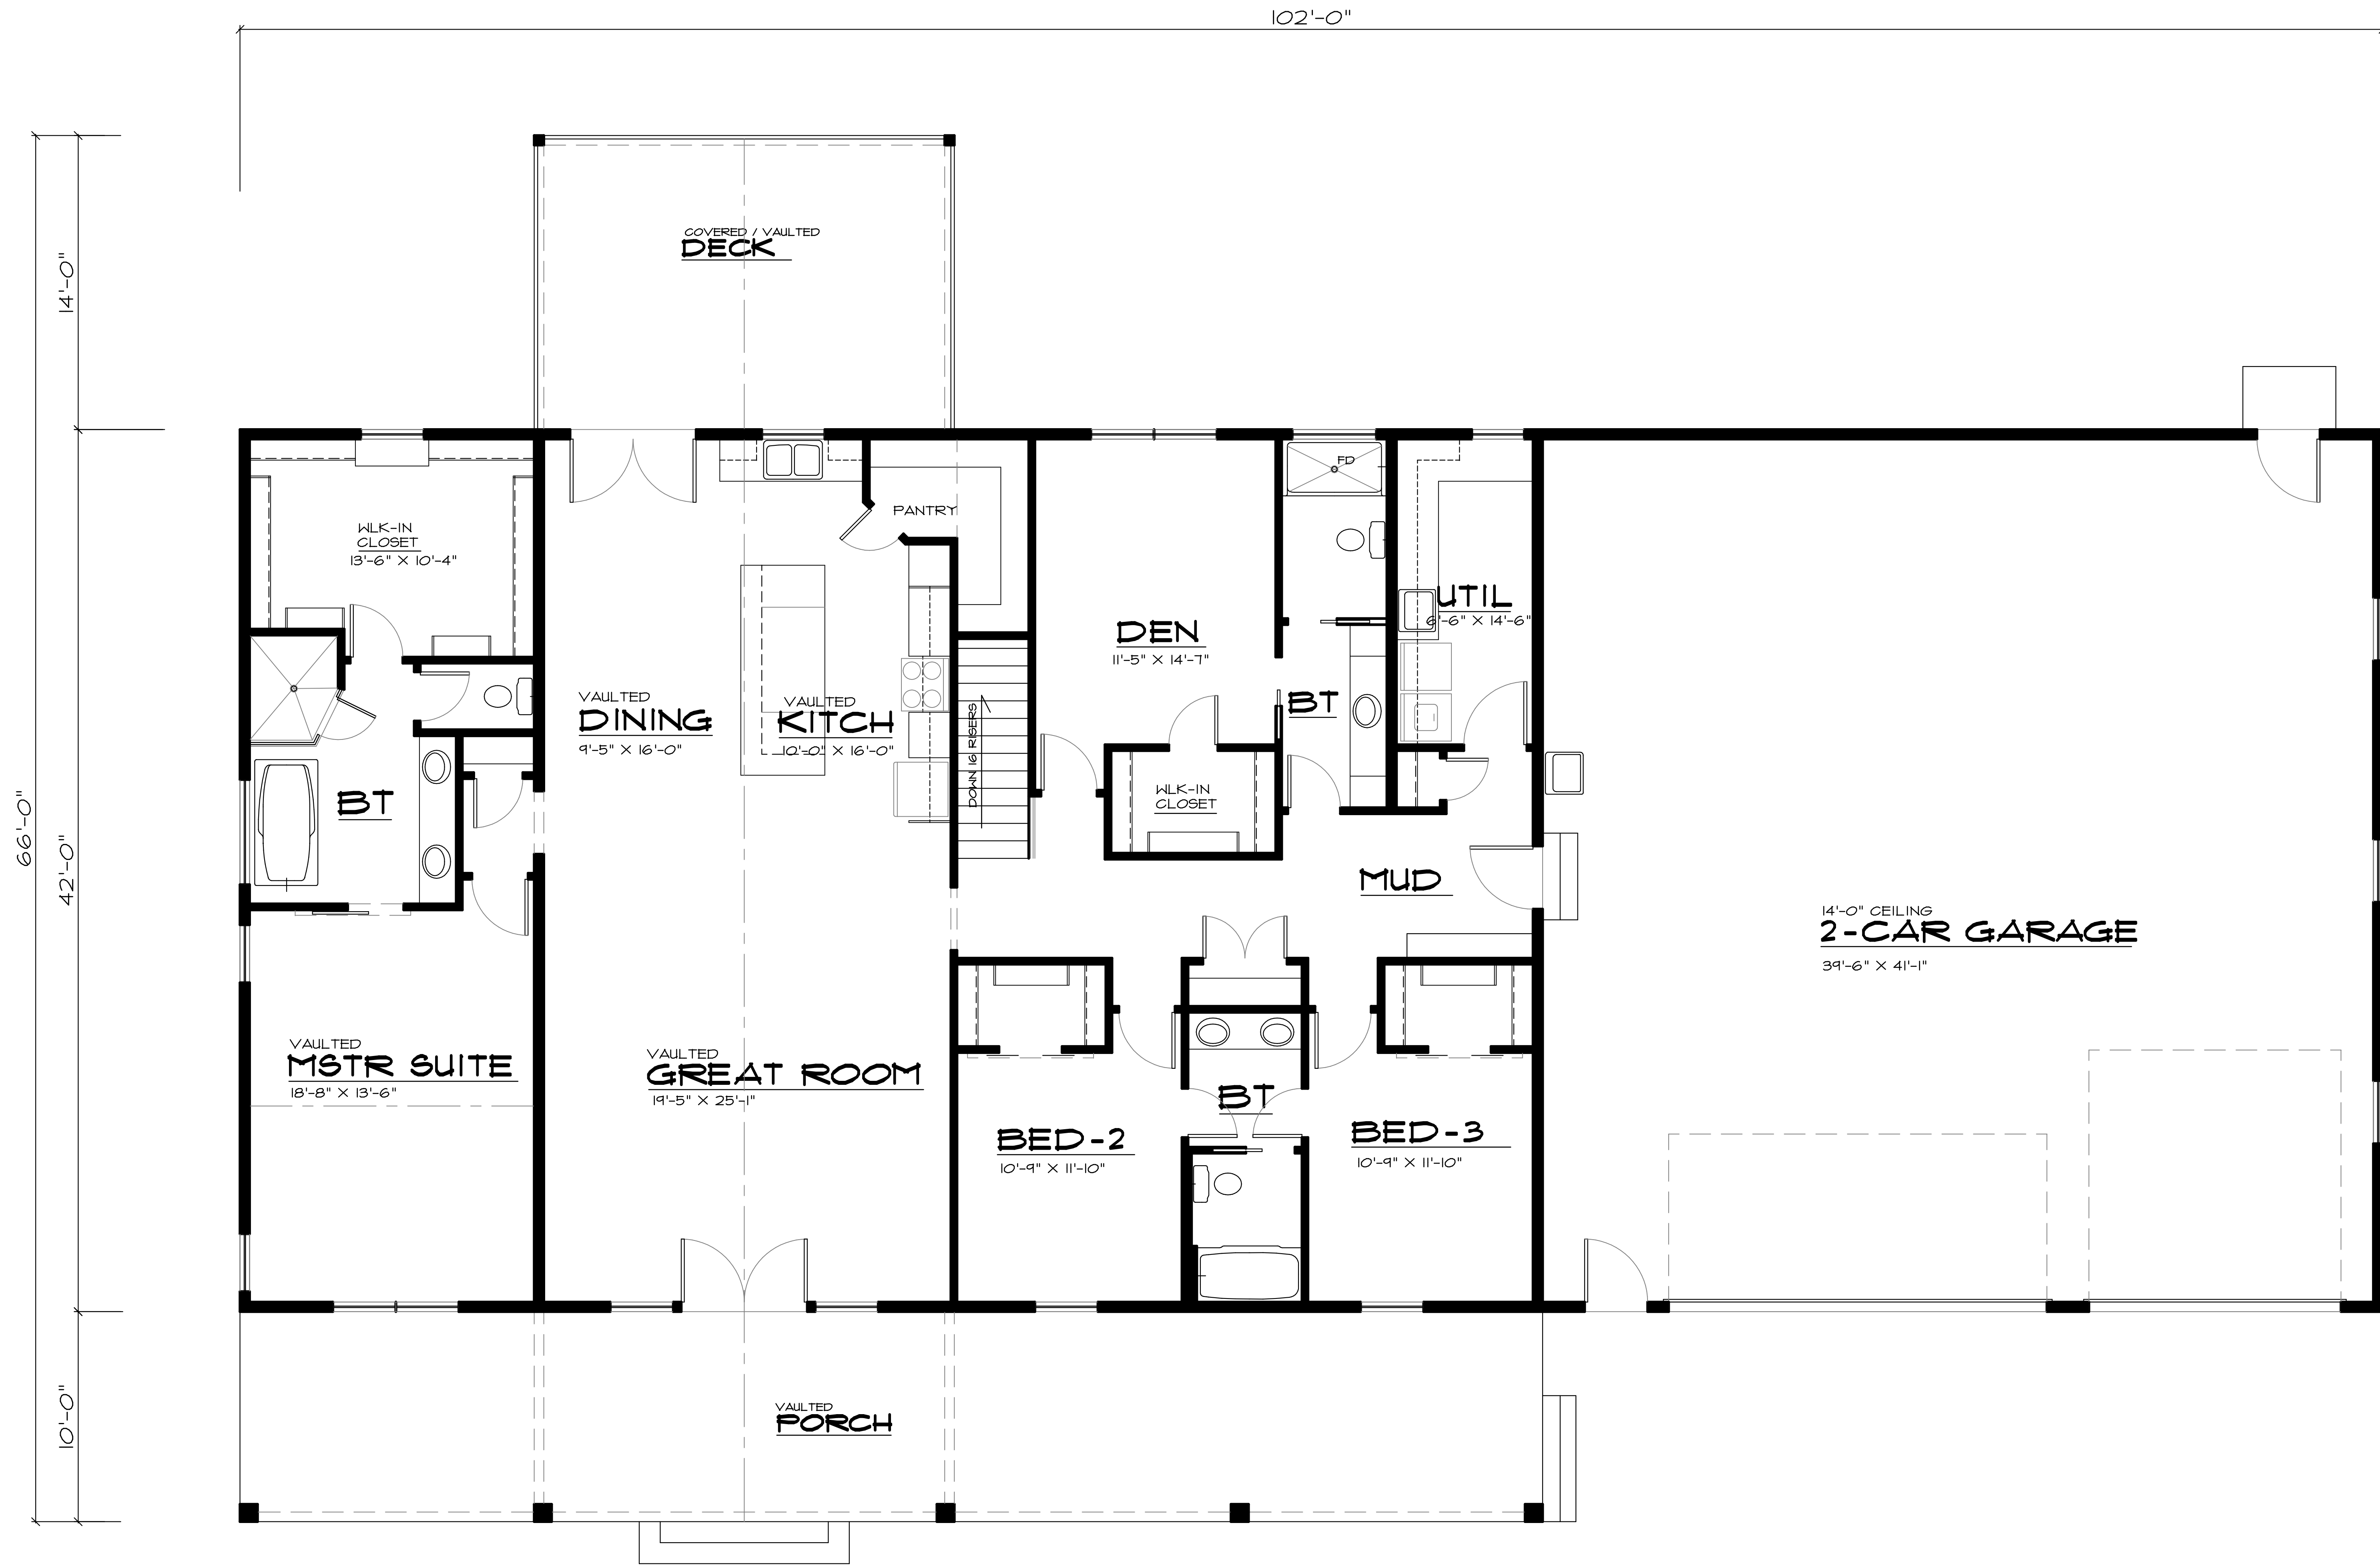

MAIN FLOOR PLAN
SCALE 1/4" = 1'-0"
2604 SQ. FT. MAIN LEVEL

PLAN NUMBER
LR-2609-25C

Grand River Design
HOME DESIGN SERVICE
(660) 605-3190

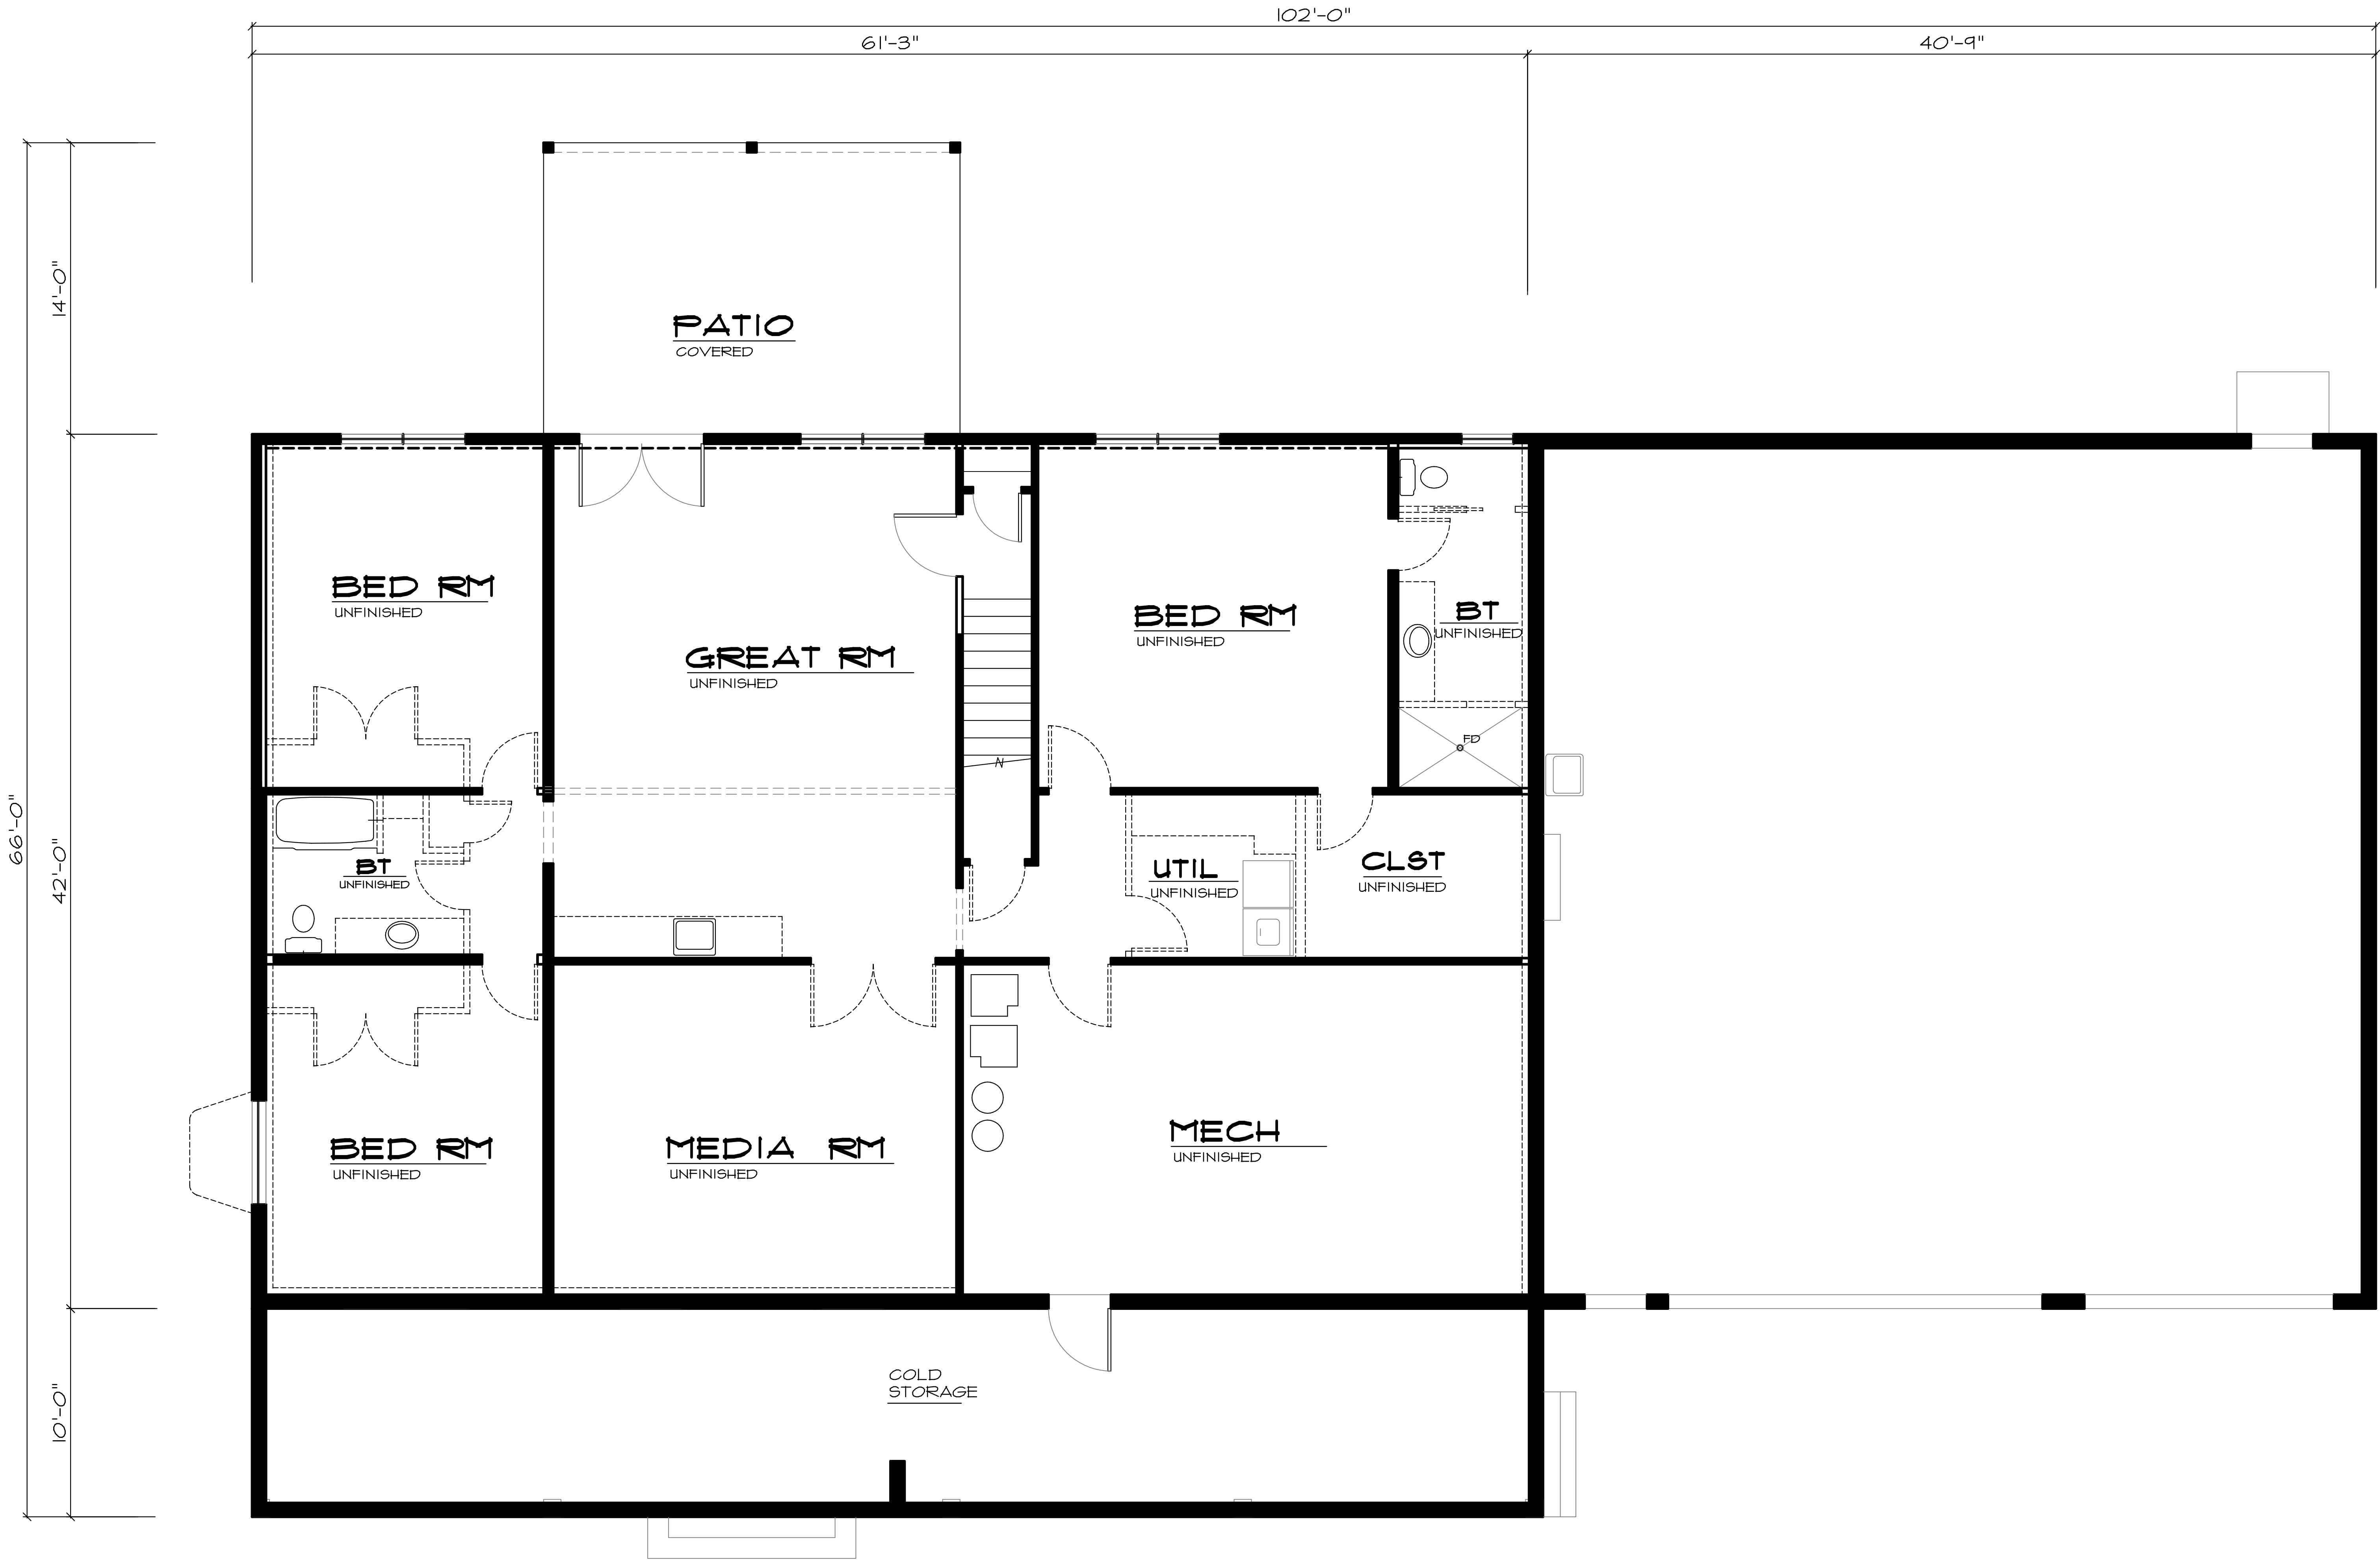

FTG. / FOUND PLAN


SCALE 1/4"

PLAN NUMBER

LR-2609-25C

Grand River Design
HOME DESIGN SERVICE

(660) 605-3190

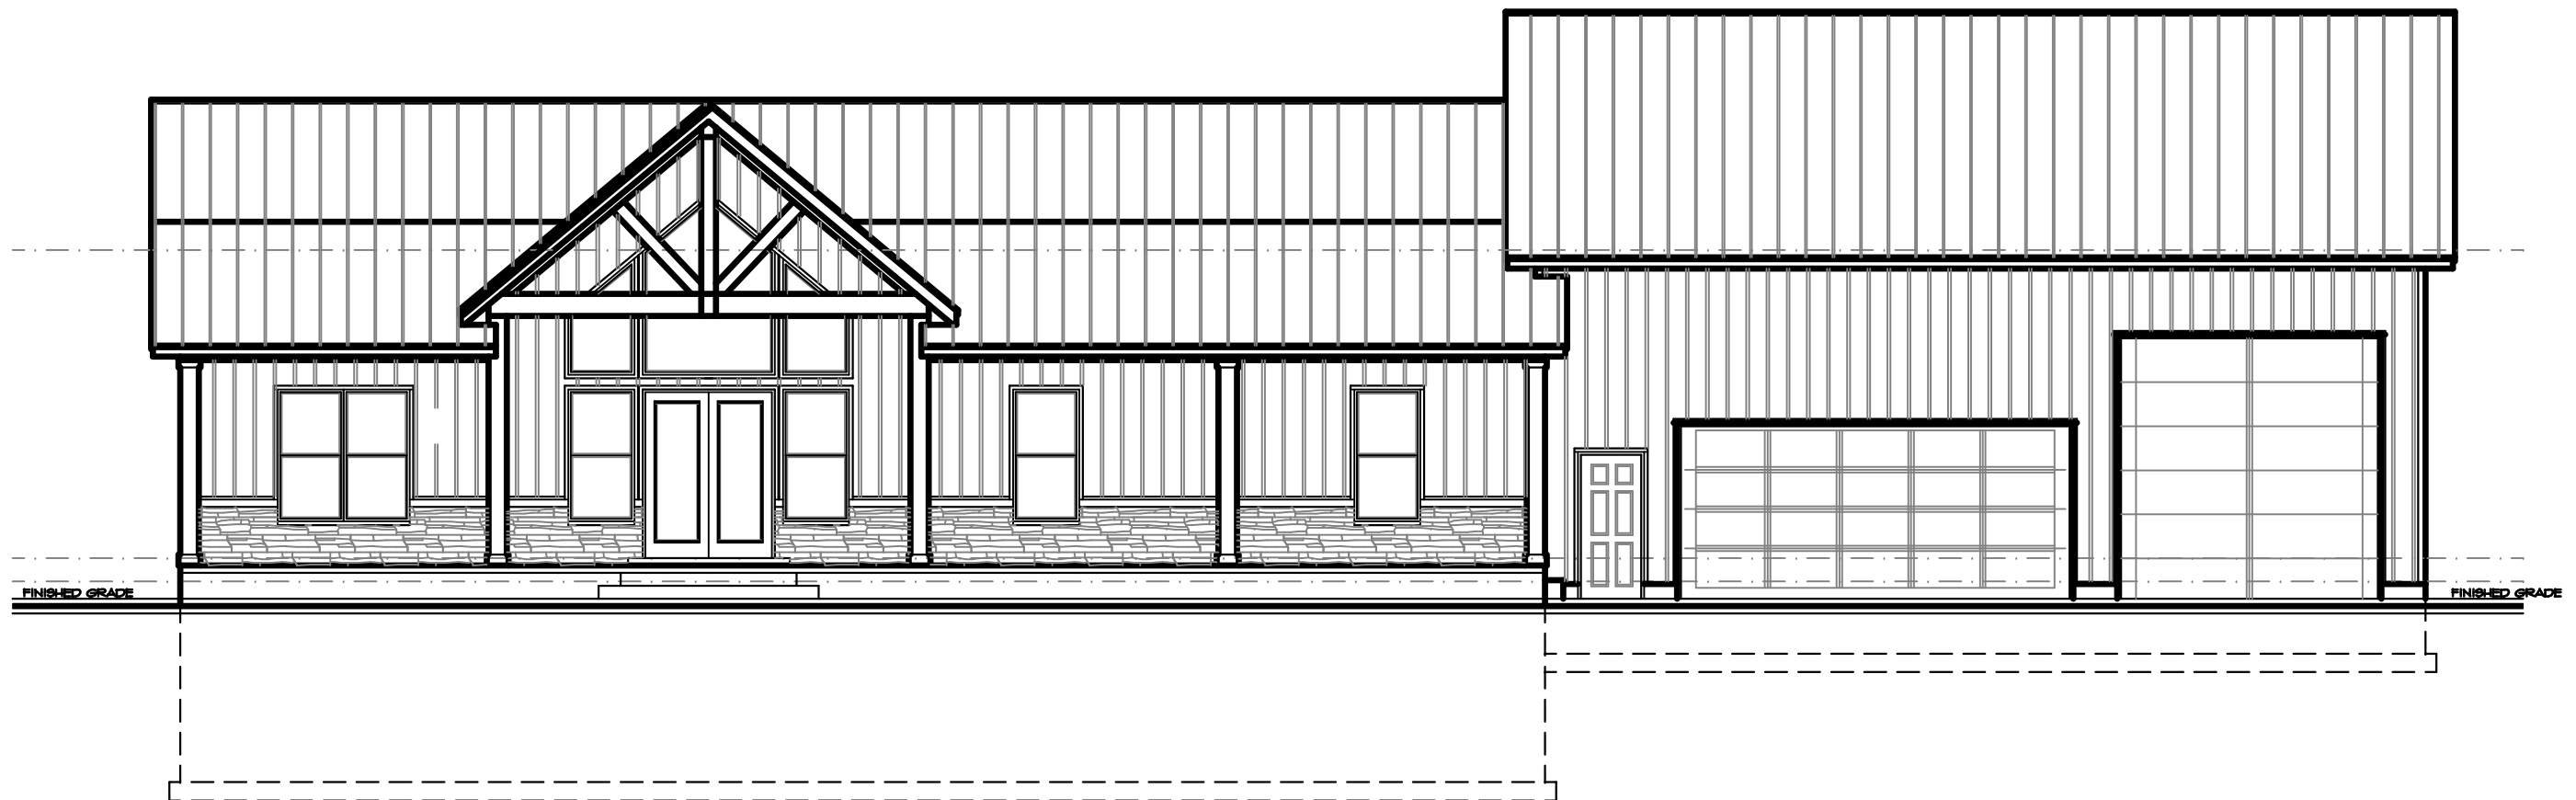


FRONT ELEVATION
SCALE _____ 1/4"

PLAN NUMBER
LR-2609-25C


Grand River Design
HOME DESIGN SERVICE
(660) 605-3190



REAR ELEVATION
SCALE 1/8"

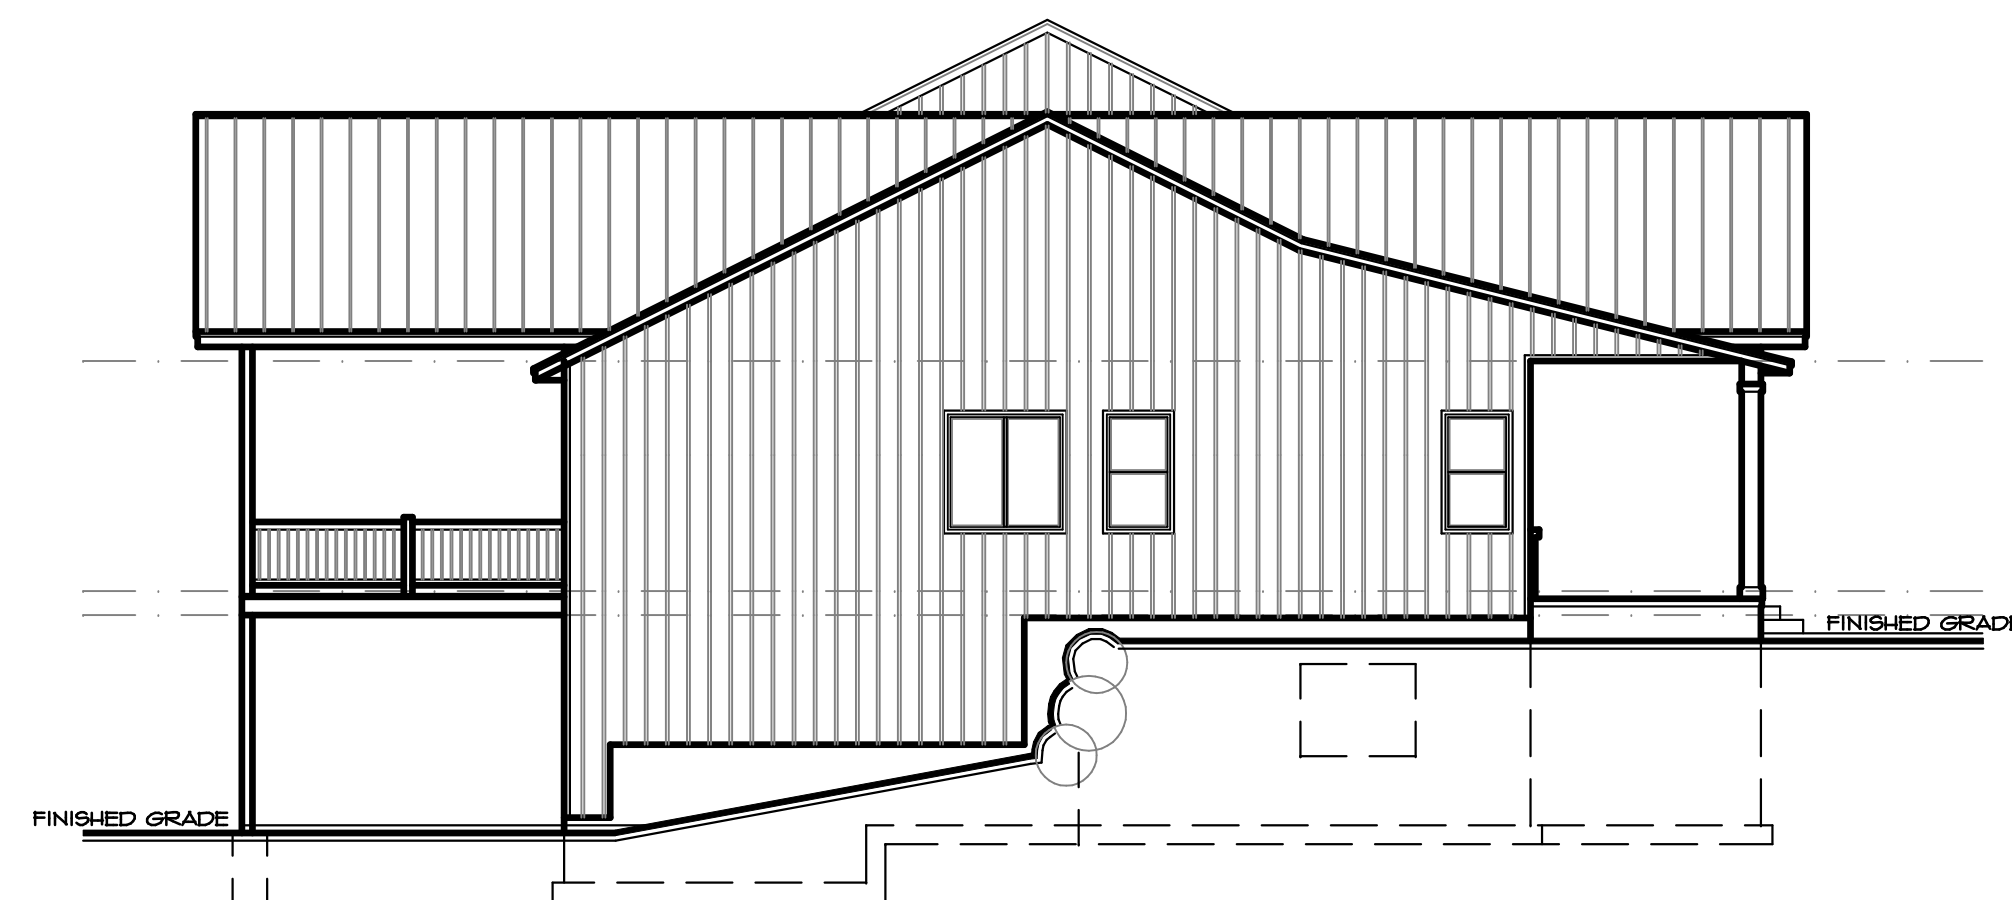

LEFT ELEVATION
SCALE 1/8"

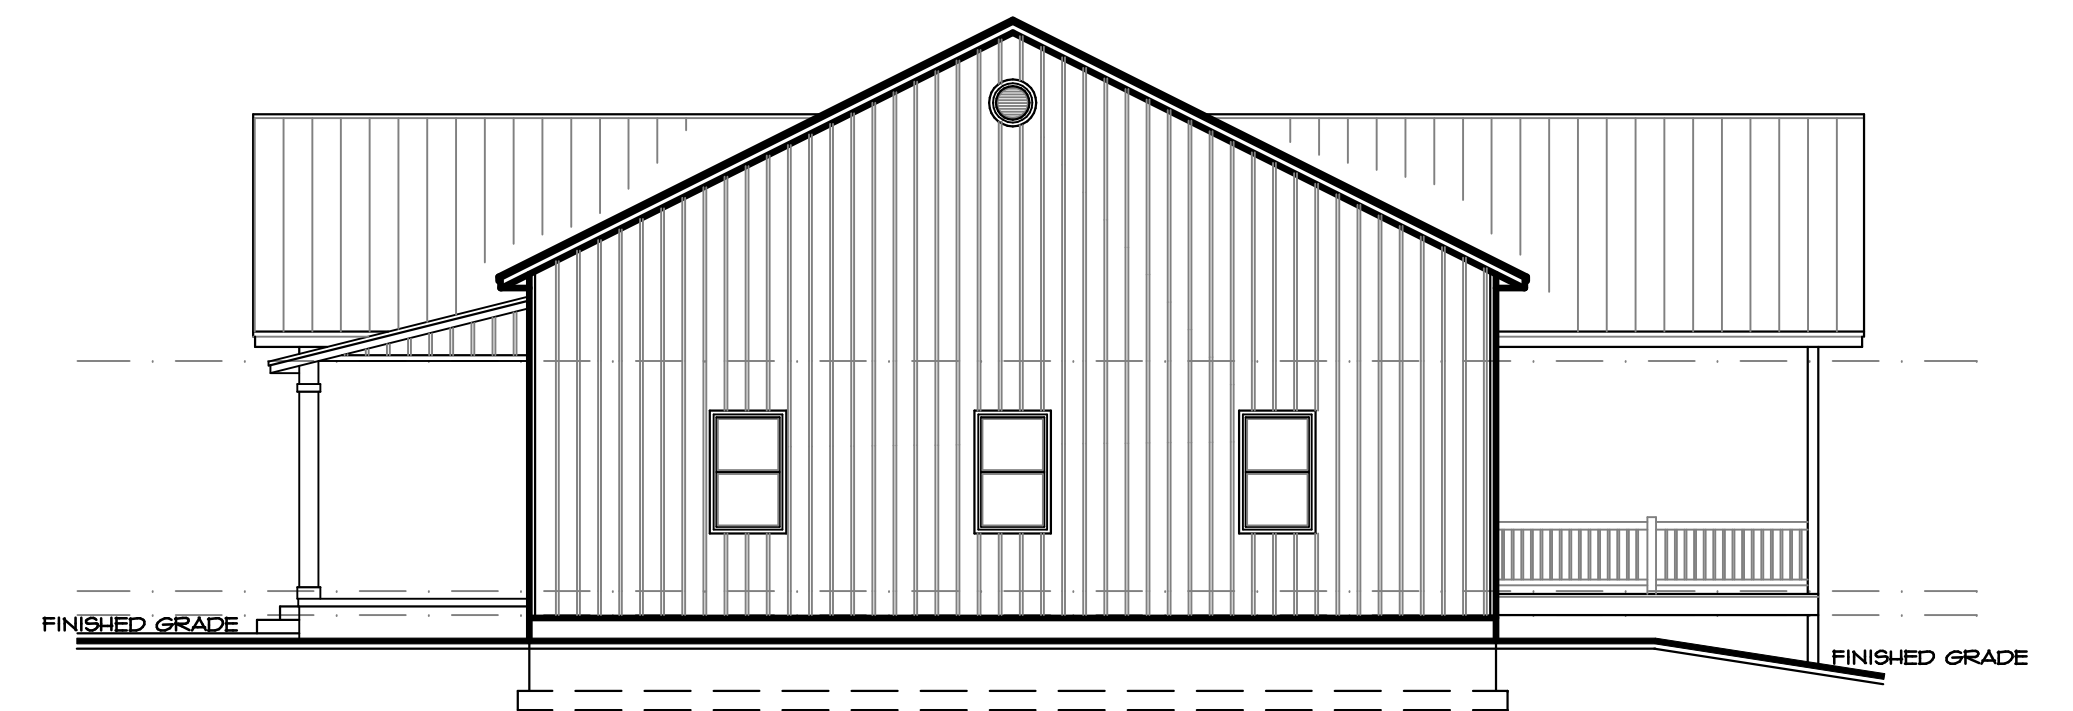

RIGHT ELEVATION
SCALE 1/8"