



Grand River Design
HOME DESIGN SERVICE

(660) 605-3190

MAIN FLOOR PLAN

SCALE 1/4" = 1'-0"
1760 SQ. FT. MAIN FLOOR

PLAN NUMBER

LR-1760-25C



FRONT ELEVATION


SCALE **1/4"**

Grand River Design
H O M E D E S I G N S E R V I C E

(660) 605-3190


PLAN NUMBER

LR-1760-25C

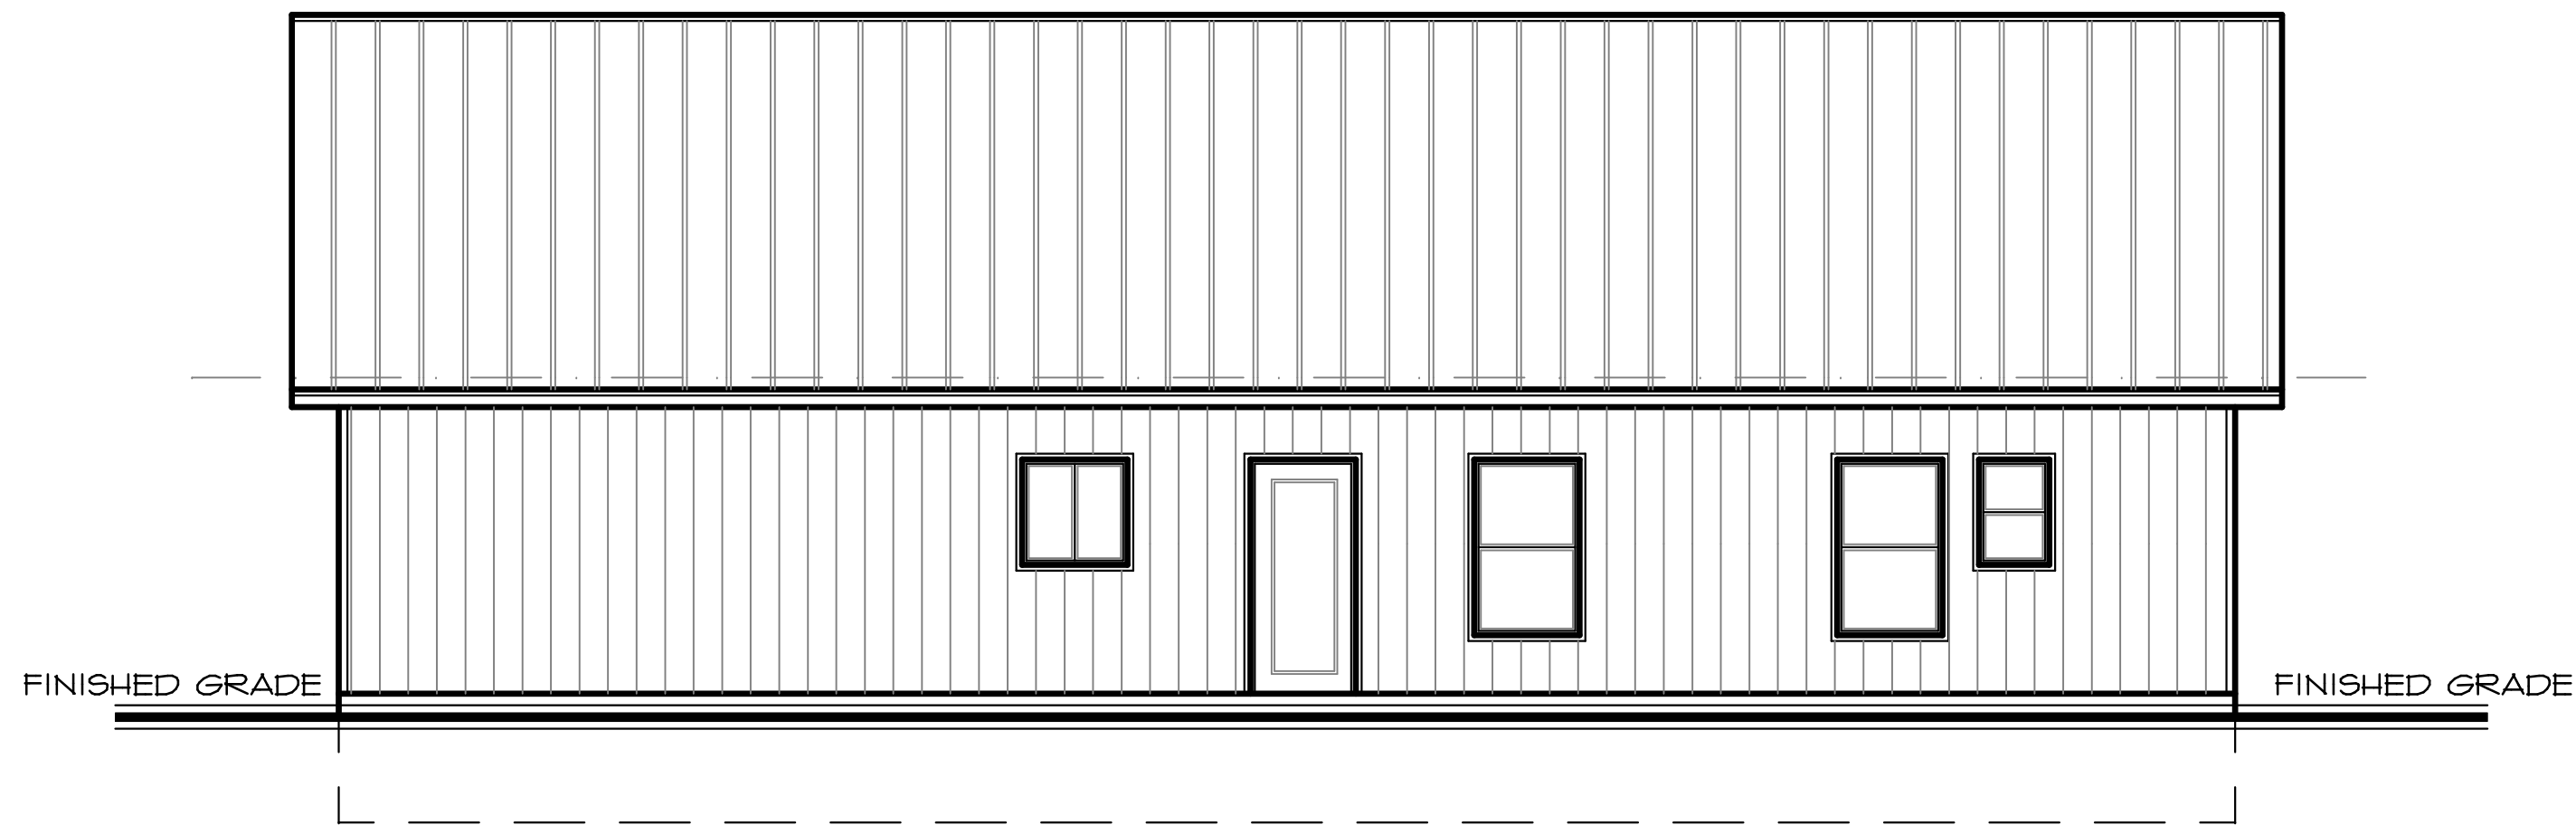


REAR ELEVATION

SCALE 1/8"

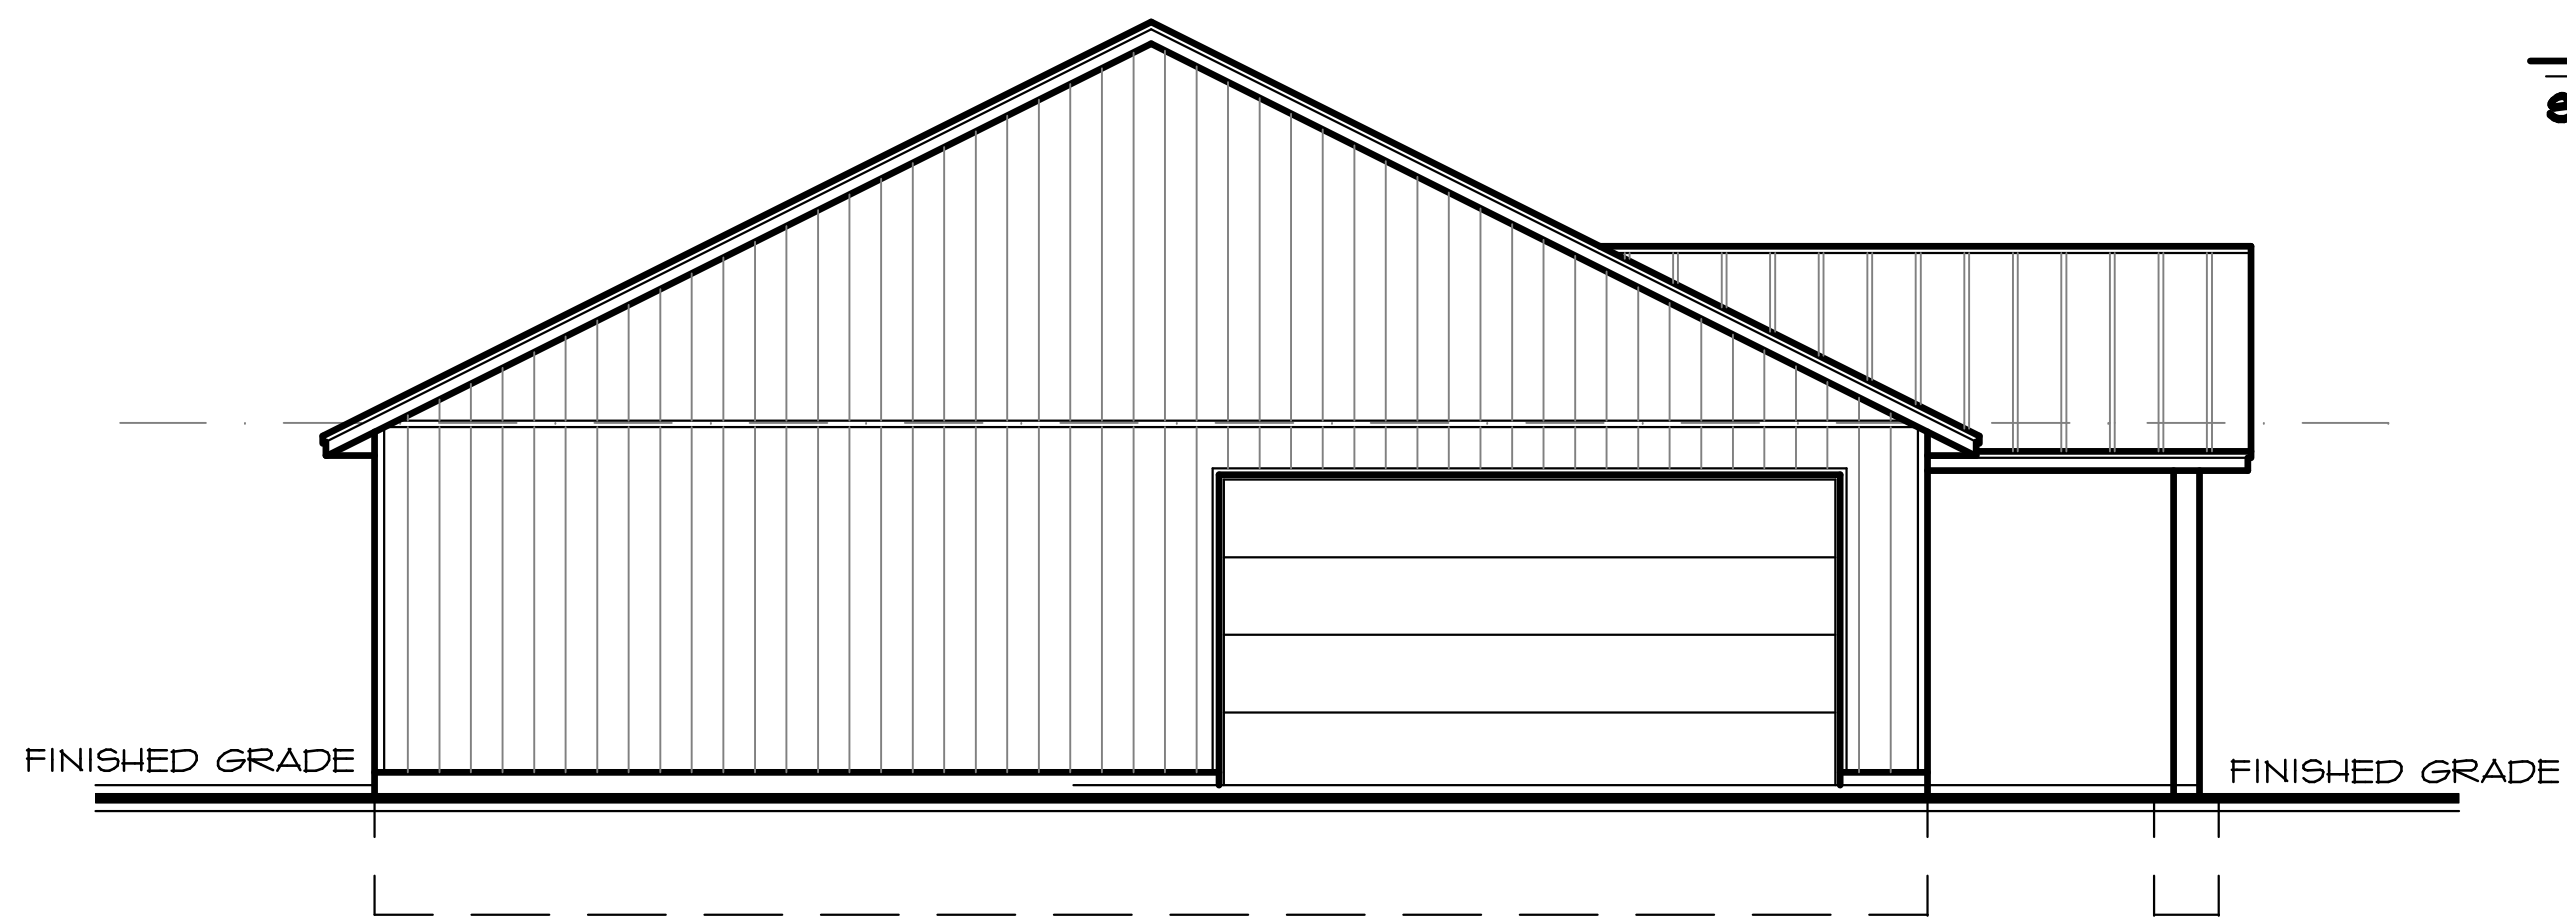

LEFT ELEVATION

SCALE 1/8"

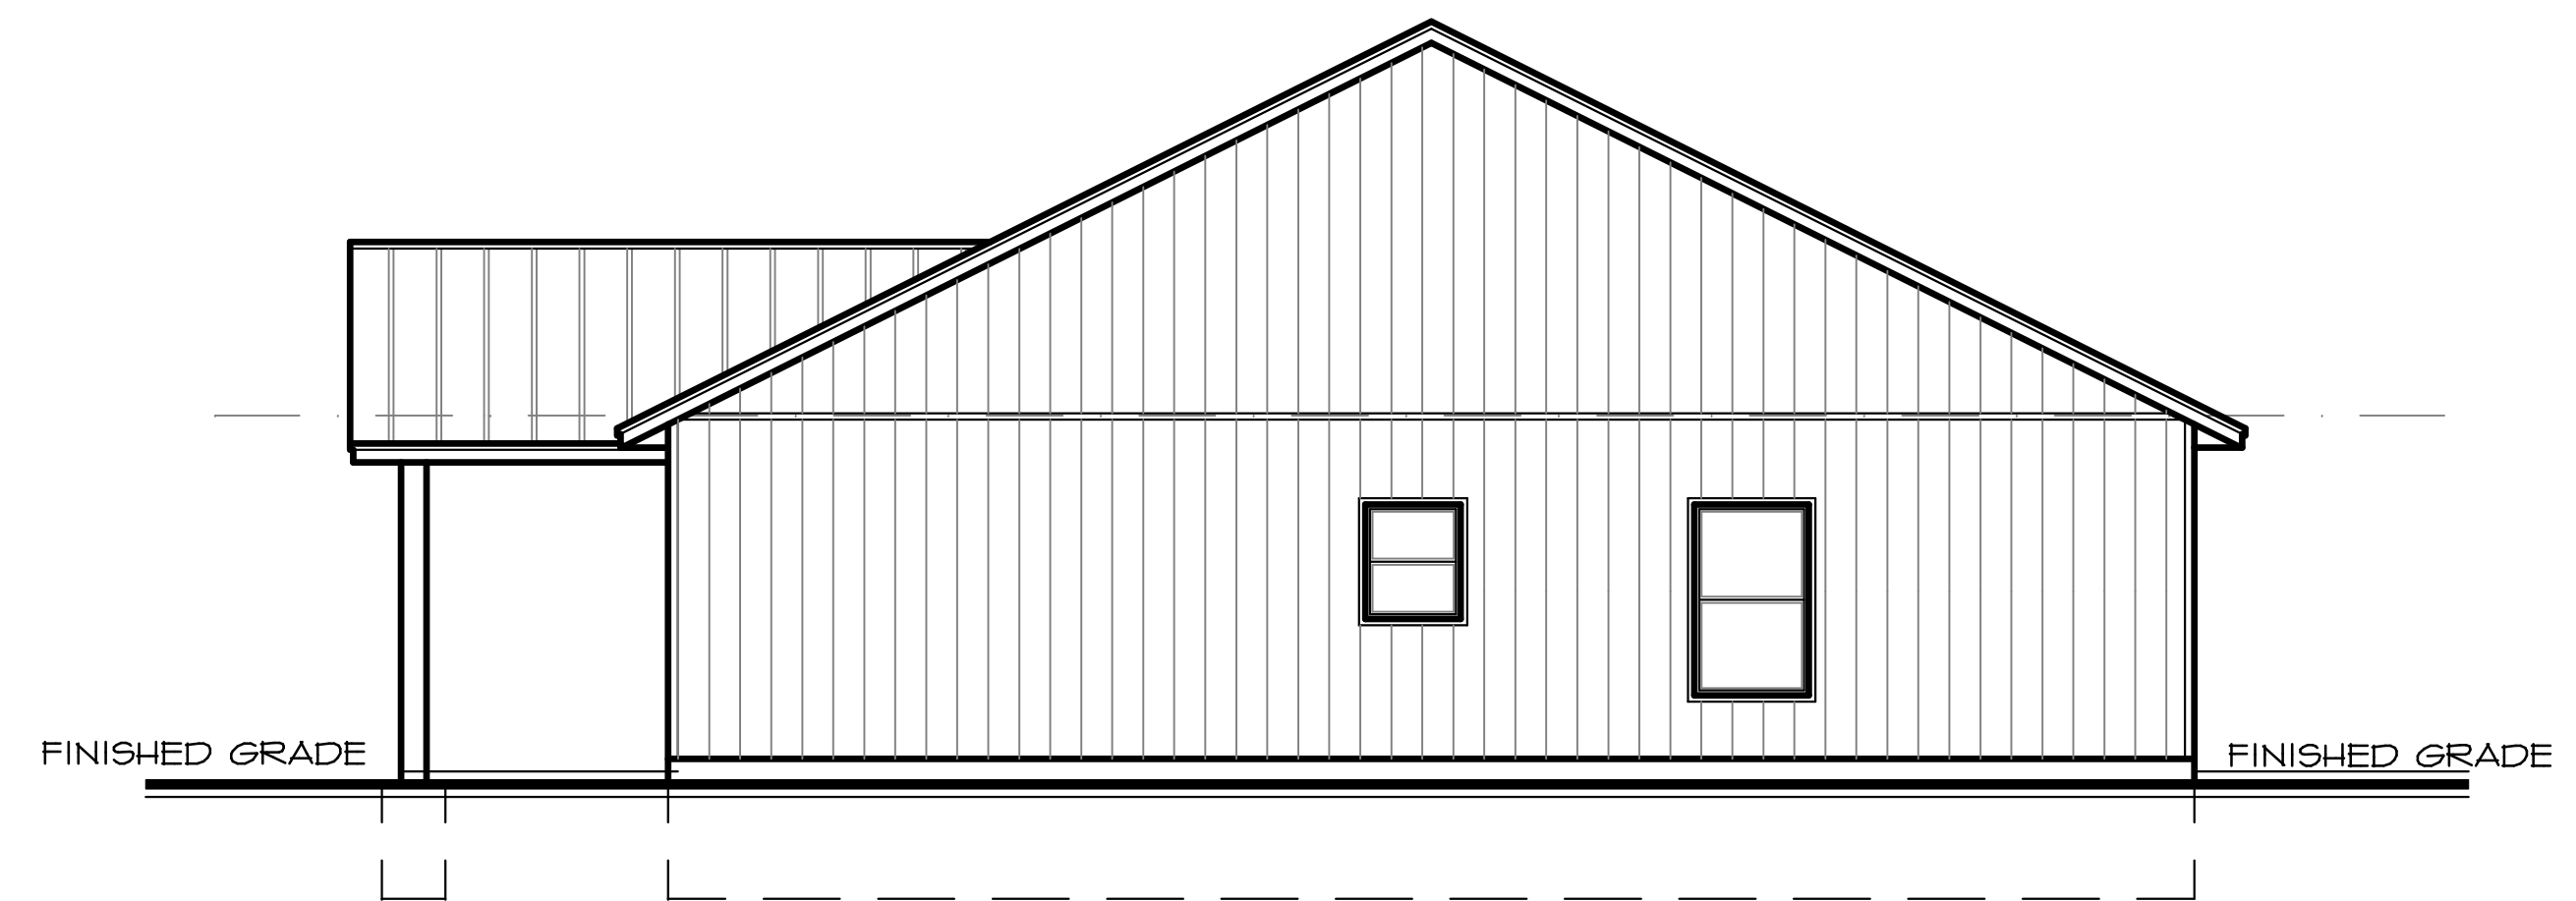

RIGHT ELEVATION

SCALE 1/8"