



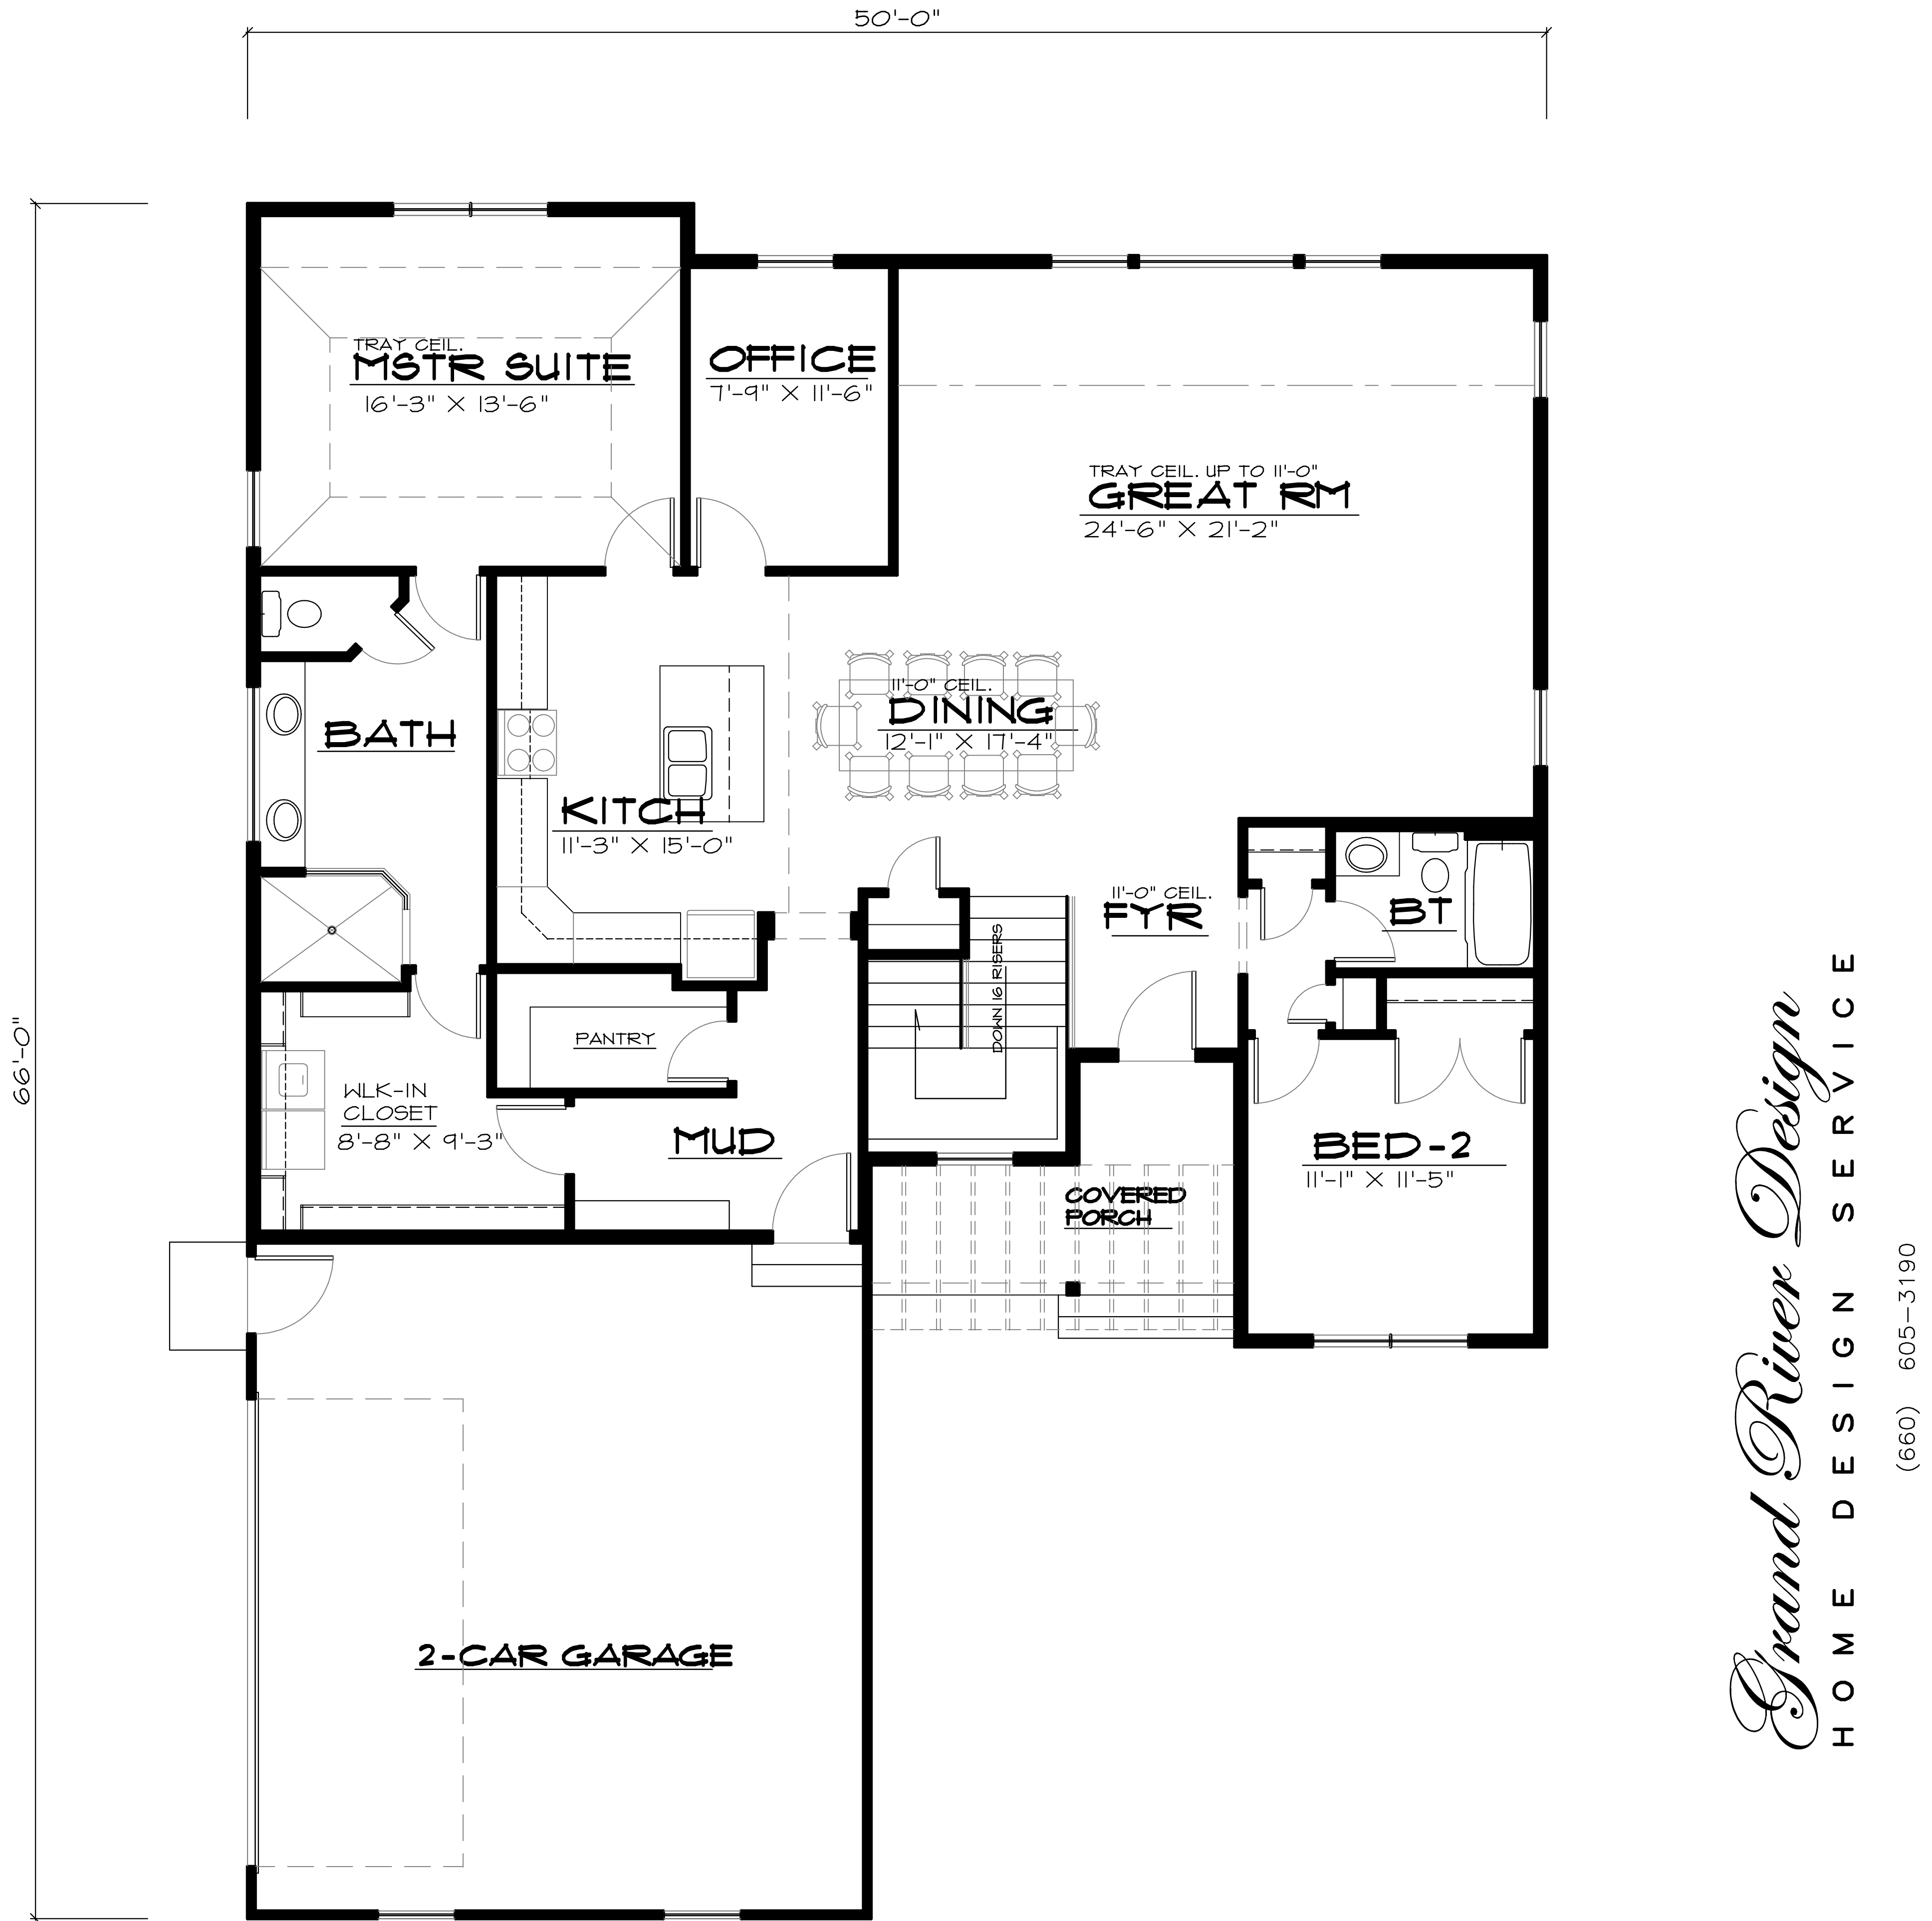

9'-0" MAIN FLOOR CEILING UNLESS NOTED OTHERWISE
MAIN FLOOR PLAN
SCALE 1/4" = 1'-0"
1916 SQ. FT. MAIN

PLAN NUMBER
LR-1916-22C

Grand River Design
HOME DESIGN SERVICE
(660) 605-3190

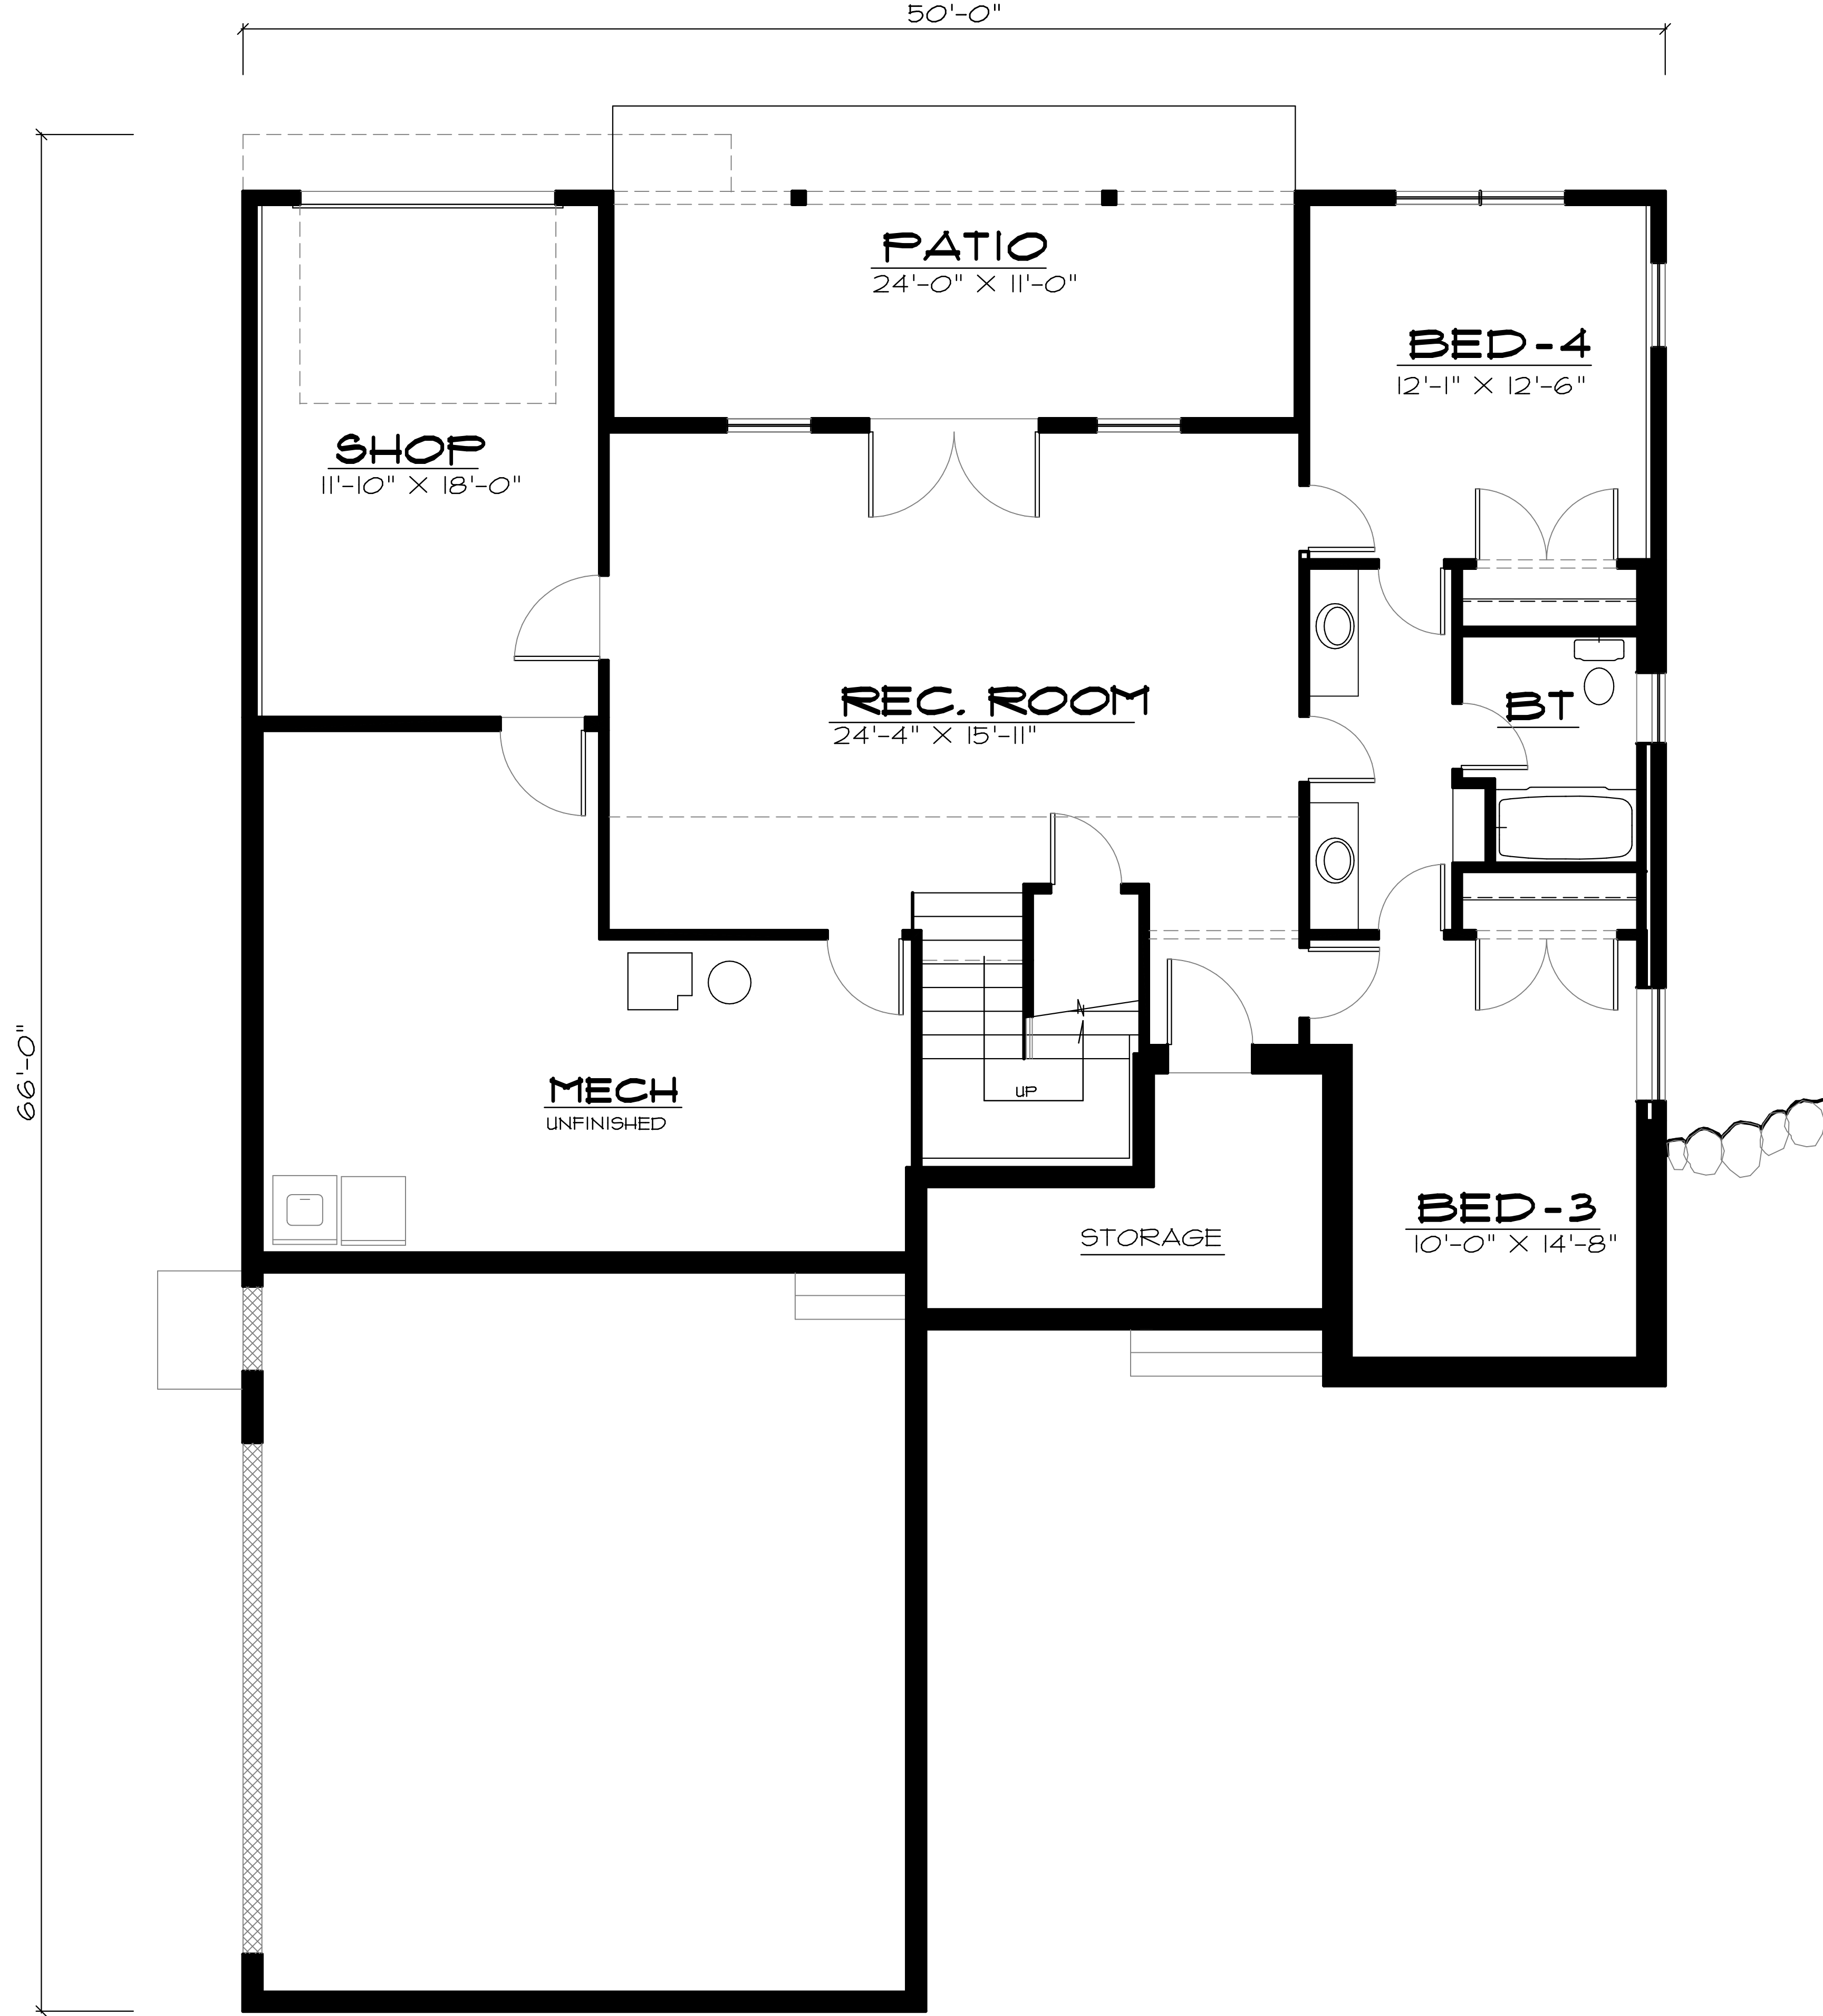


Grand River Design
HOME DESIGN SERVICE

(660) 605-3190

9'-0" MAIN FLOOR CEILING UNLESS NOTED OTHERWISE
FTG. / FOUND. PLAN
SCALE 1/4"
1080 SQ. FT. LOWER FINISHED
610 SQ. FT. LOWER UNFINISHED
1690 SQ. FT. LOWER TOTAL

PLAN NUMBER
LR-1916-22C

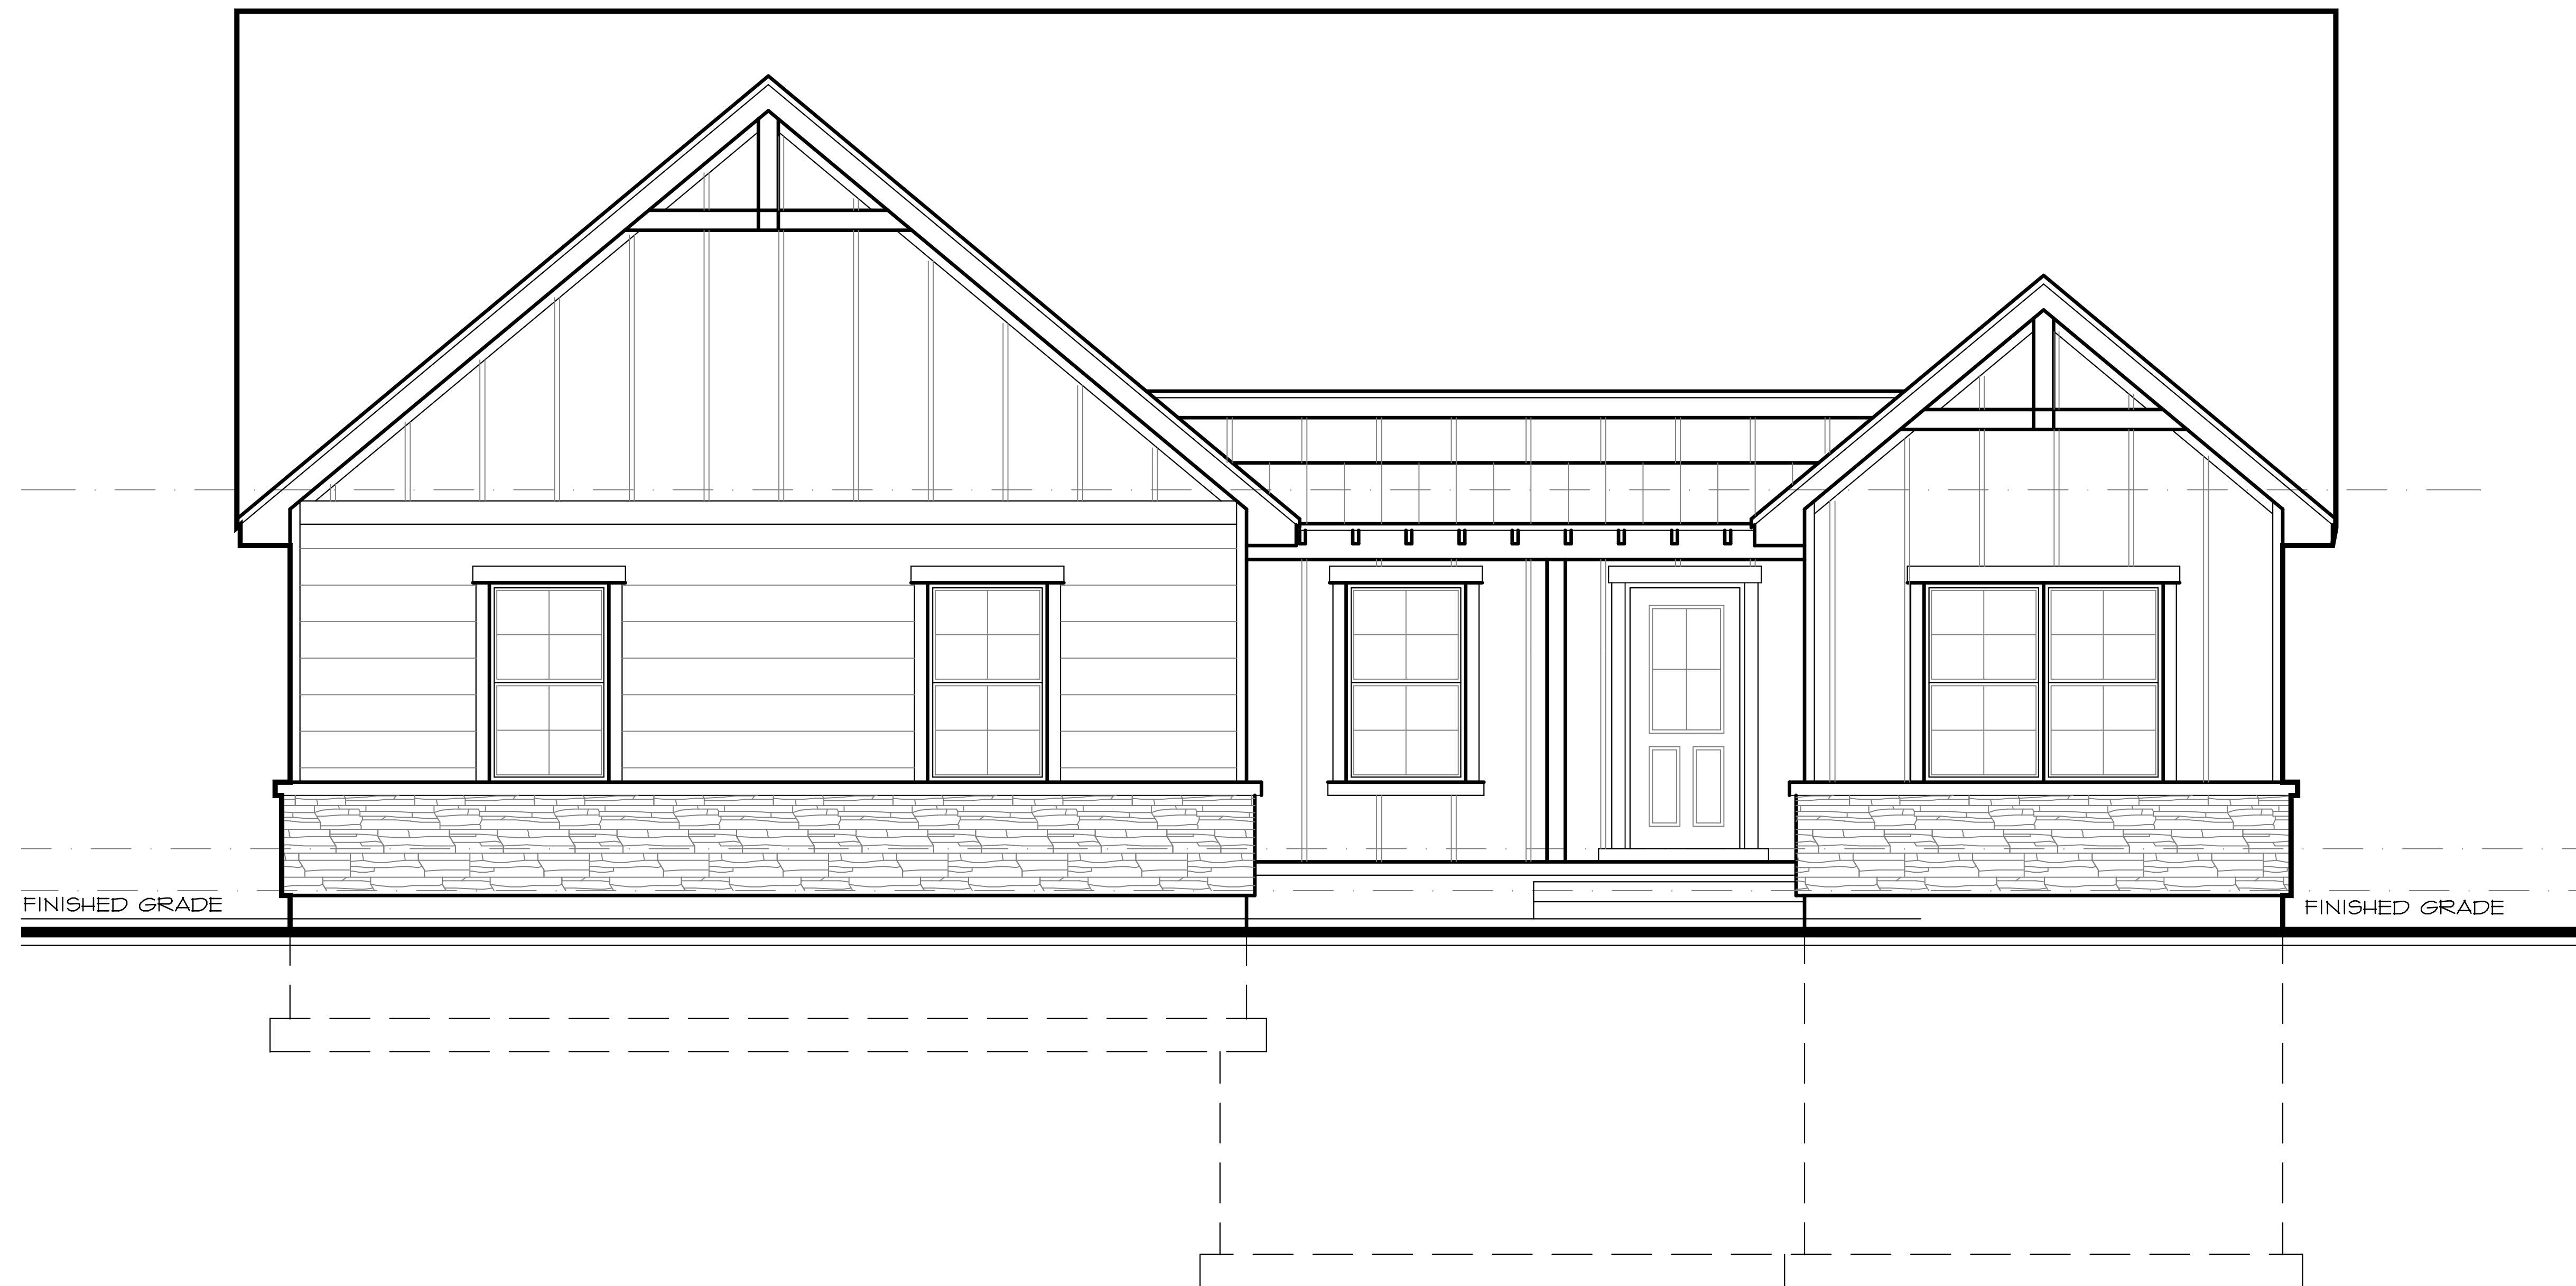

FRONT ELEVATION

SCALE

NTS

Grand River Design
HOME DESIGN SERVICE

(660) 605-3190

PLAN NUMBER

LR-1916-22C



LEFT ELEVATION

SCALE

NTS

Grand River Design
HOME DESIGN SERVICE

(660) 605-3190

PLAN NUMBER

LR-1916-22C



REAR ELEVATION

SCALE _____ NTS

Grand River Design
HOME DESIGN SERVICE

(660) 605-3190

PLAN NUMBER

LR-1916-22C



RIGHT ELEVATION

SCALE _____ NTS

Grand River Design

H O M E D E S I G N S E R V I C E

(660) 605-3190

PLAN NUMBER

LR-1916-22C