


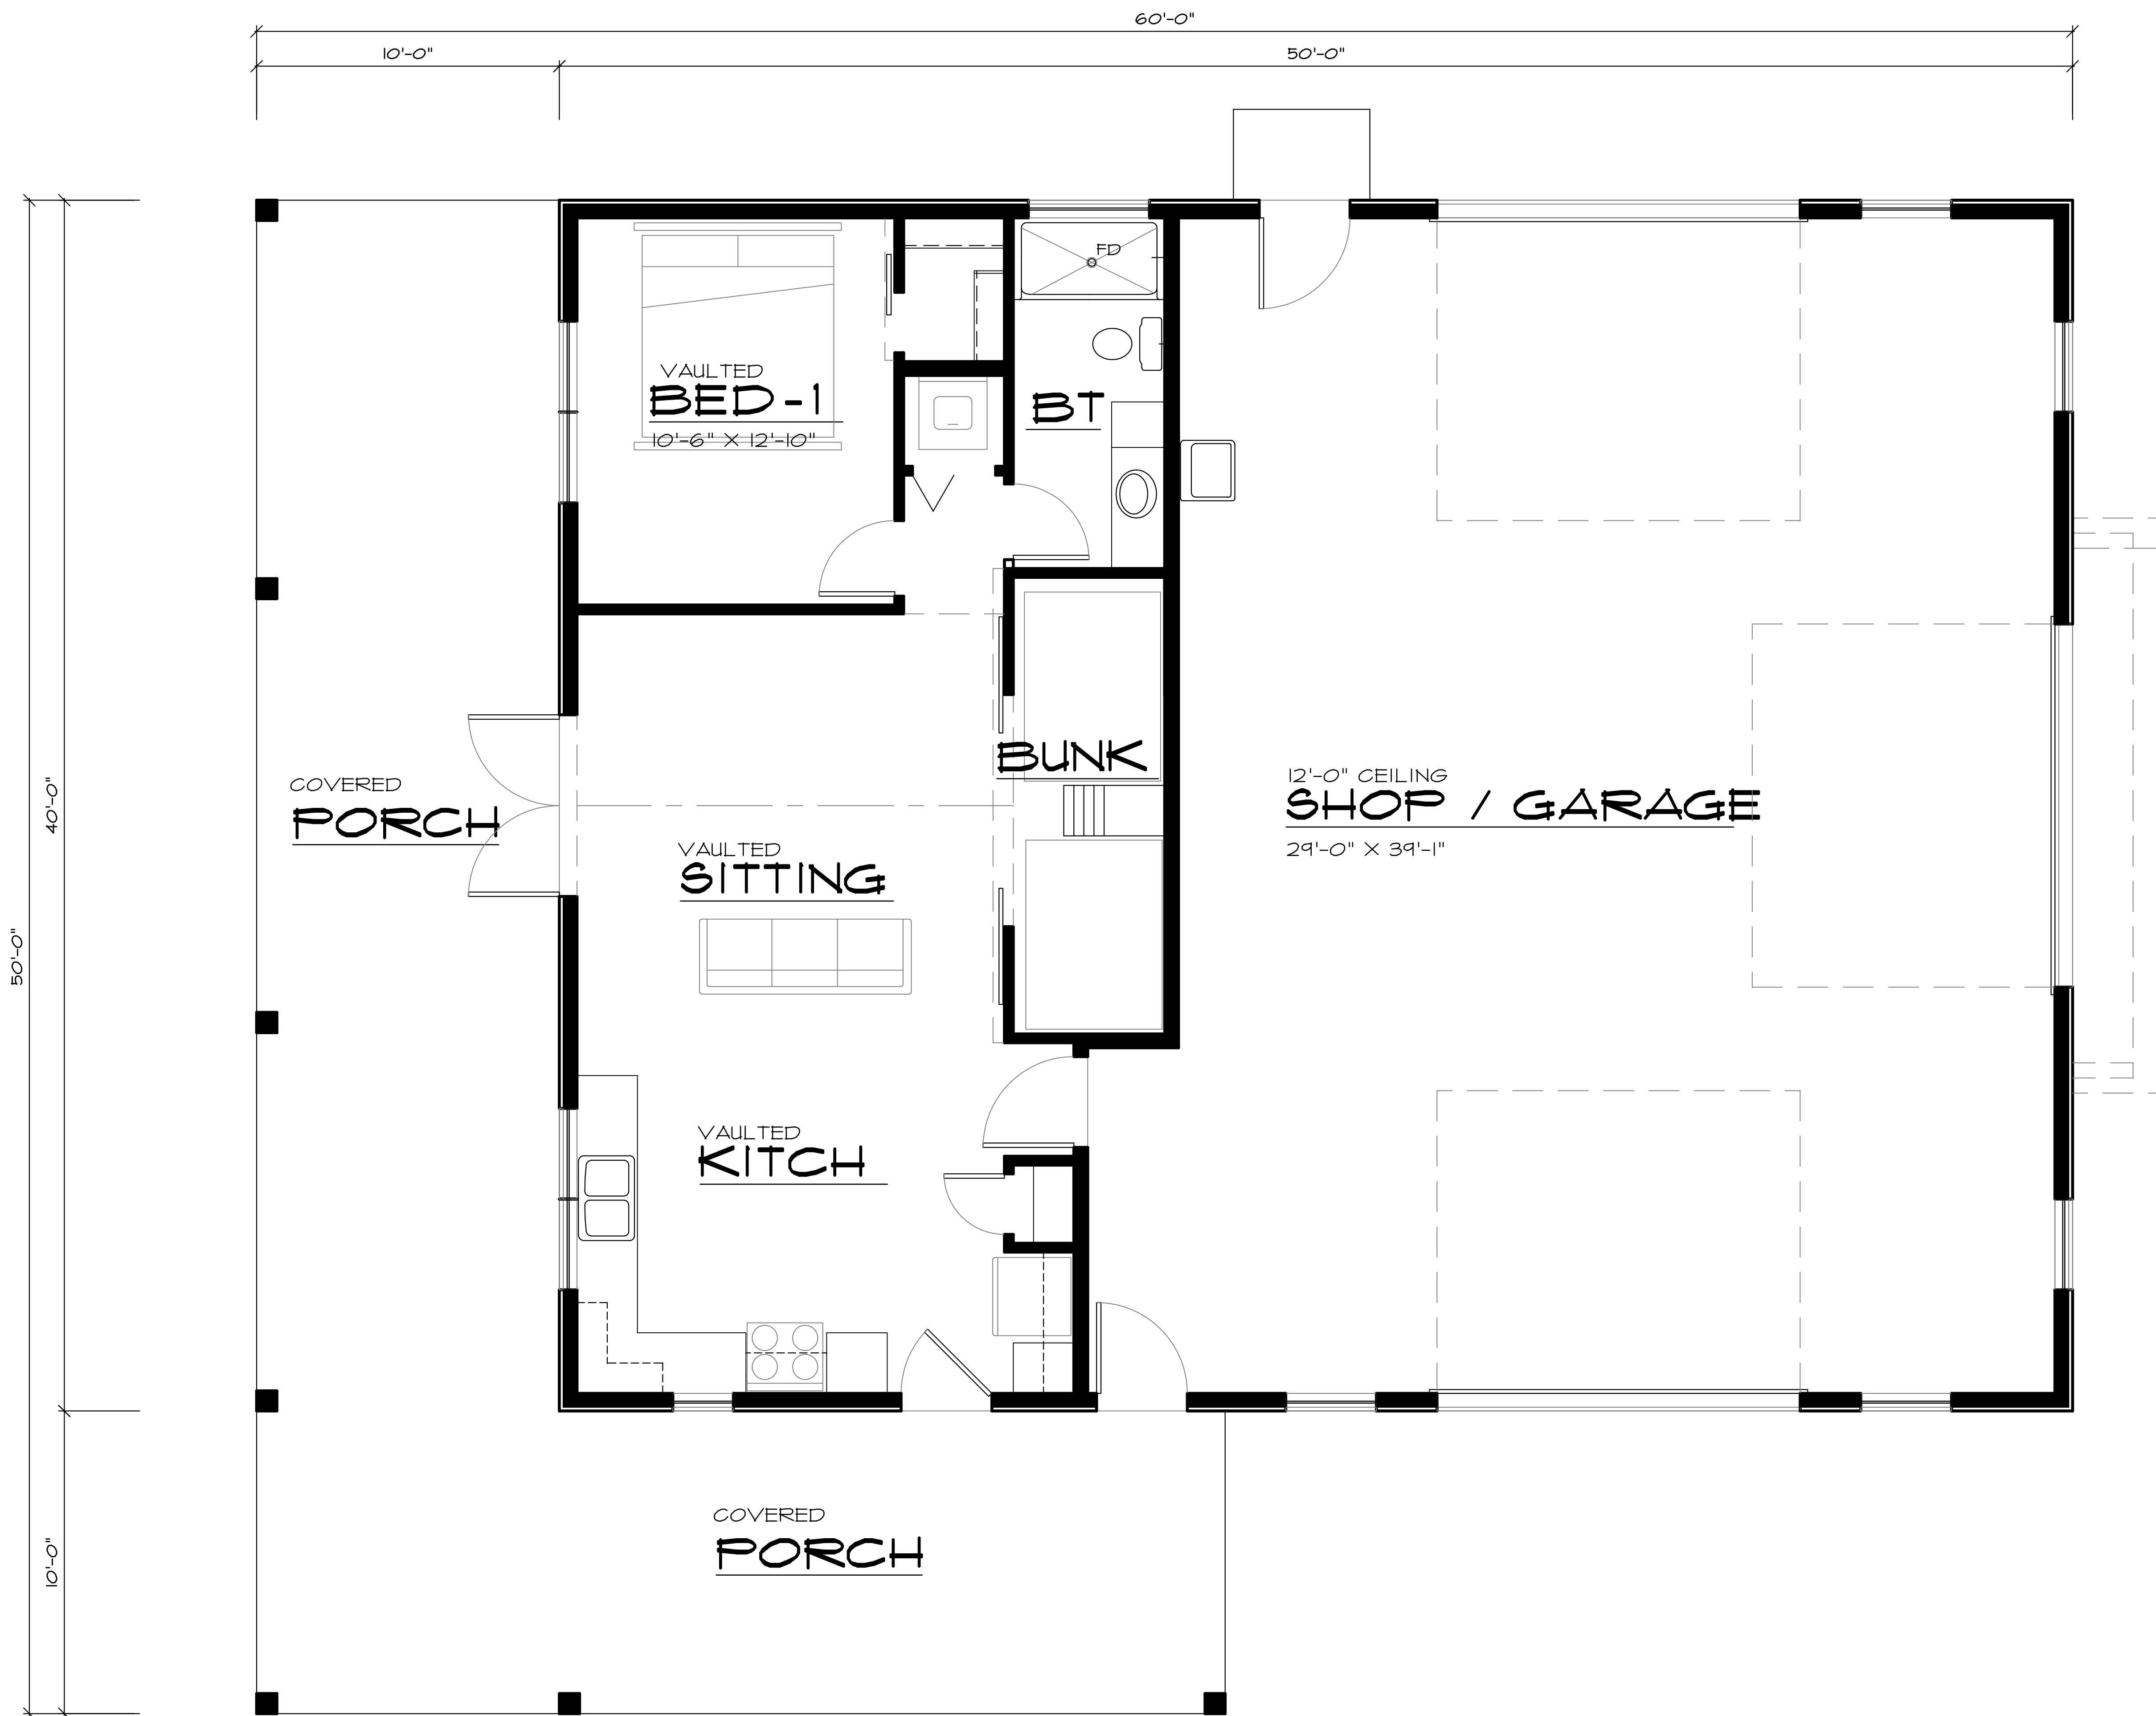


# MAIN FLOOR PLAN

SCALE 1/4" = 1'-0"  
782 SQ. FT. MAIN LEVEL

PLAN #  
G-782-25CE

*Grand River Design*  
HOME DESIGN SERVICE  
Gallatin Missouri 64640  
(660) 605-3190

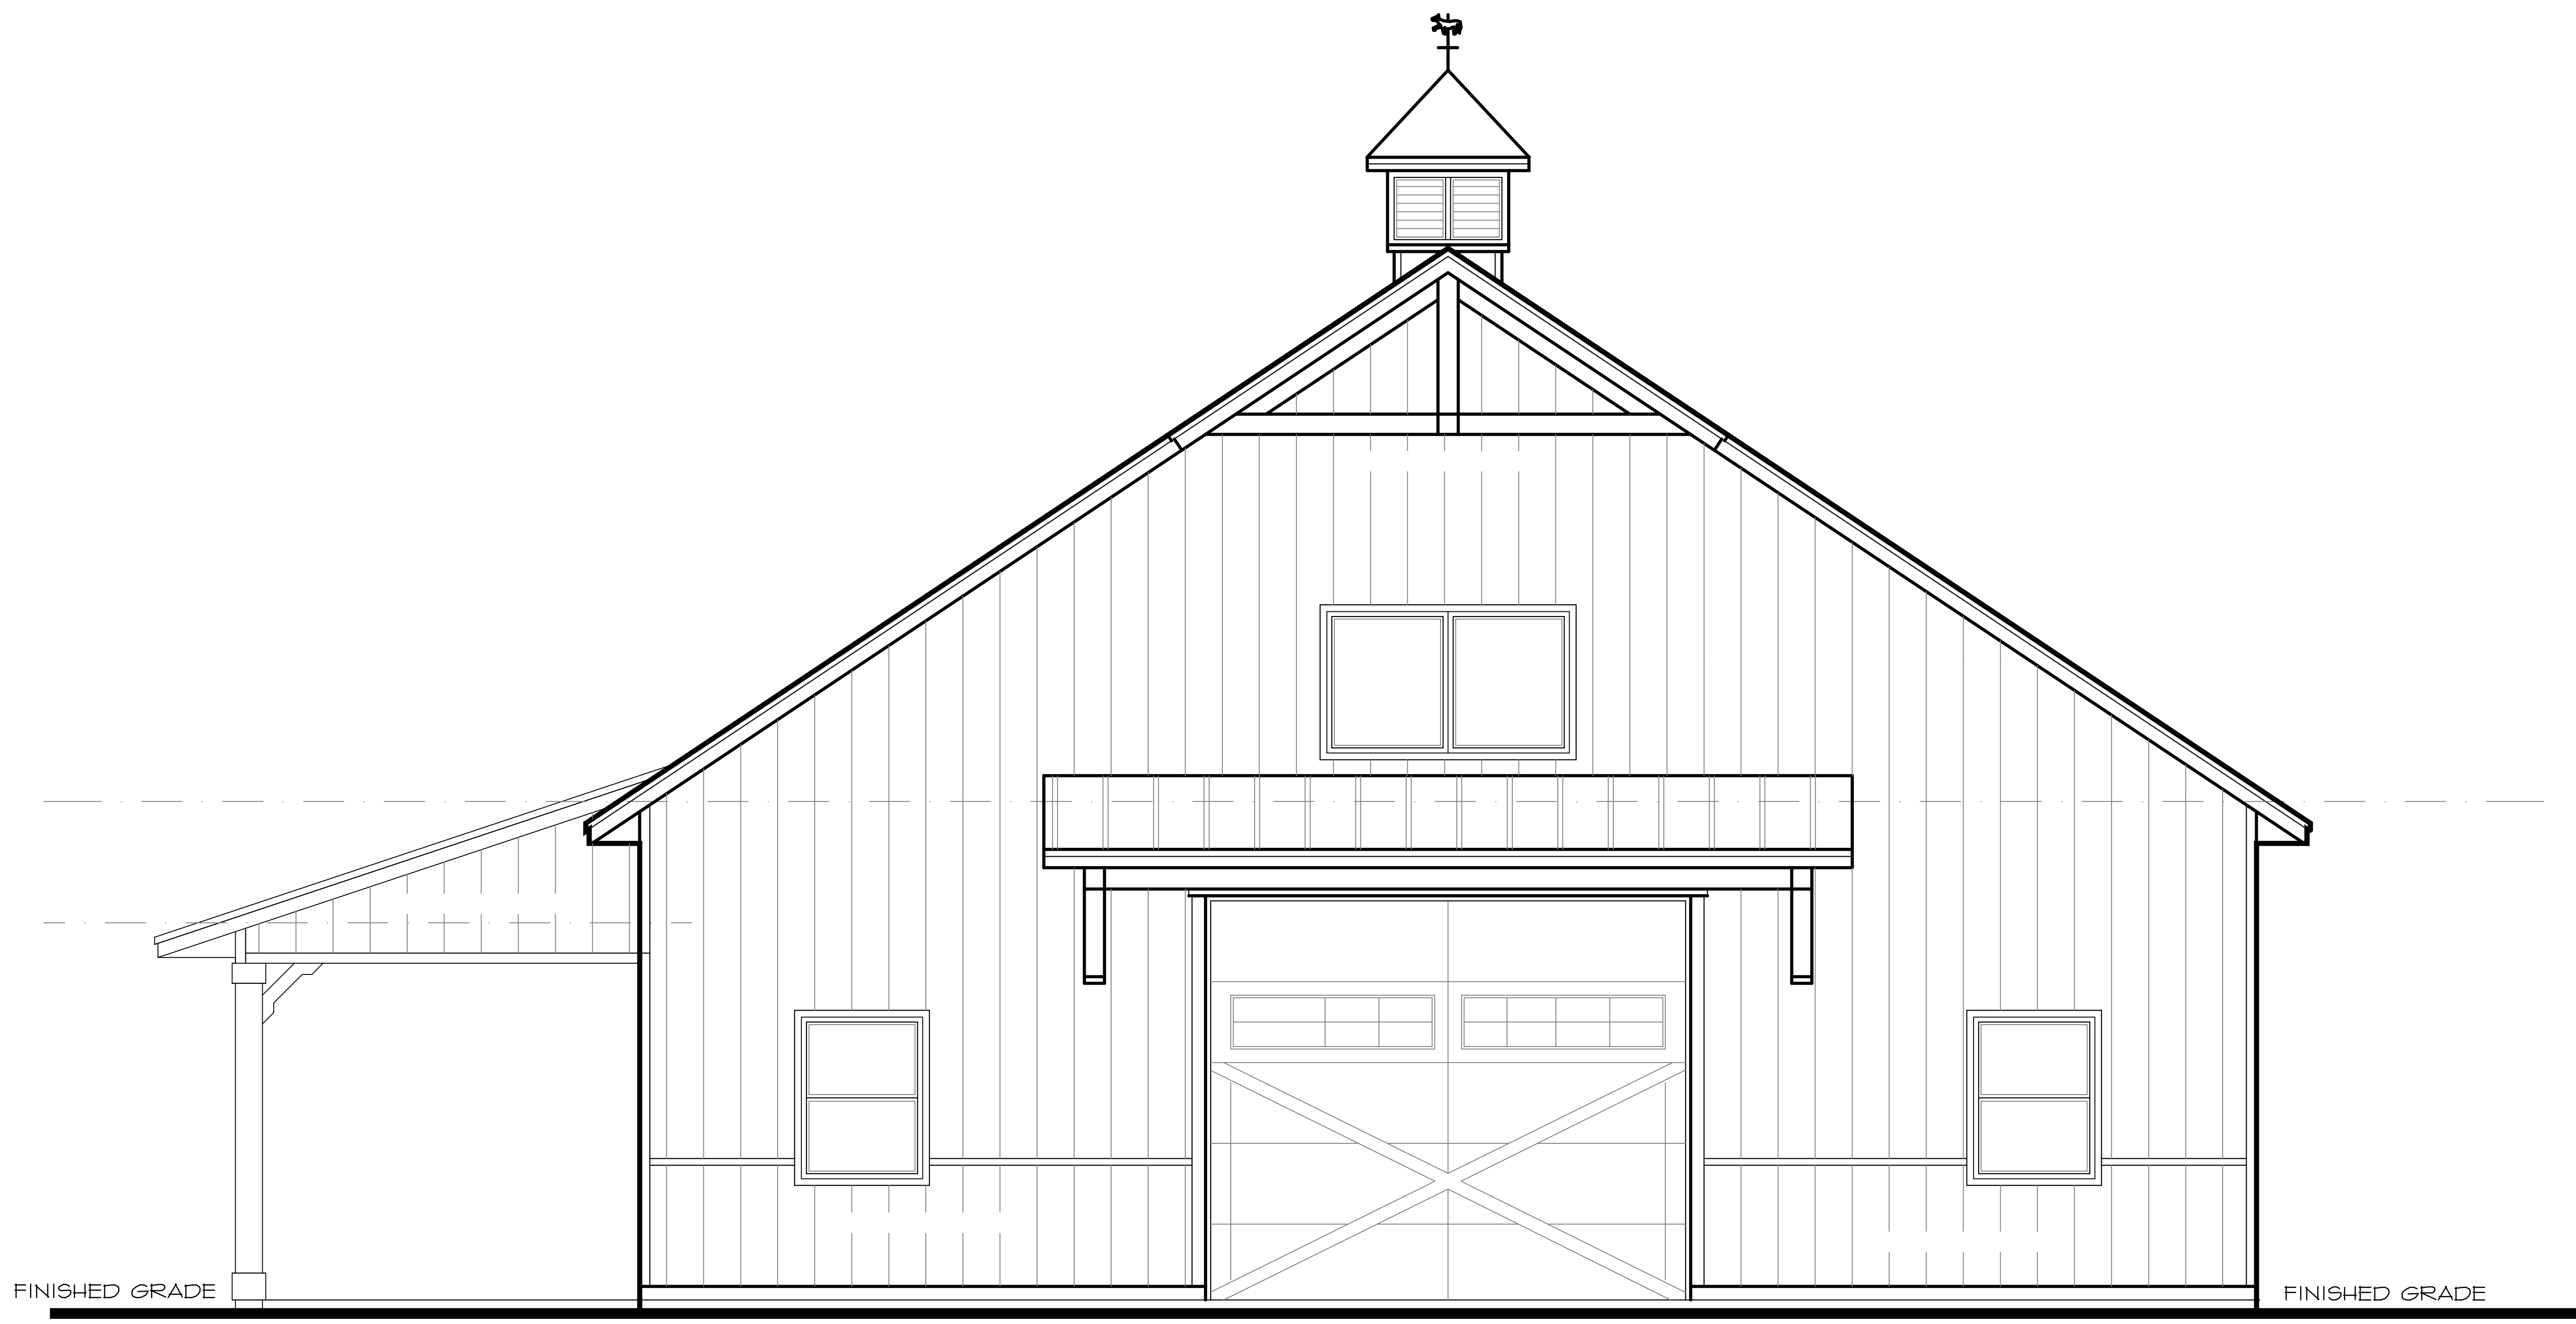


# FRONT ELEVATION

SCALE \_\_\_\_\_ 1/4"

|            |
|------------|
| PLAN #     |
| G-782-25CE |

*Grand River Design*  
HOME DESIGN SERVICE  
Gallatin Missouri 64640  
(660) 605-3190

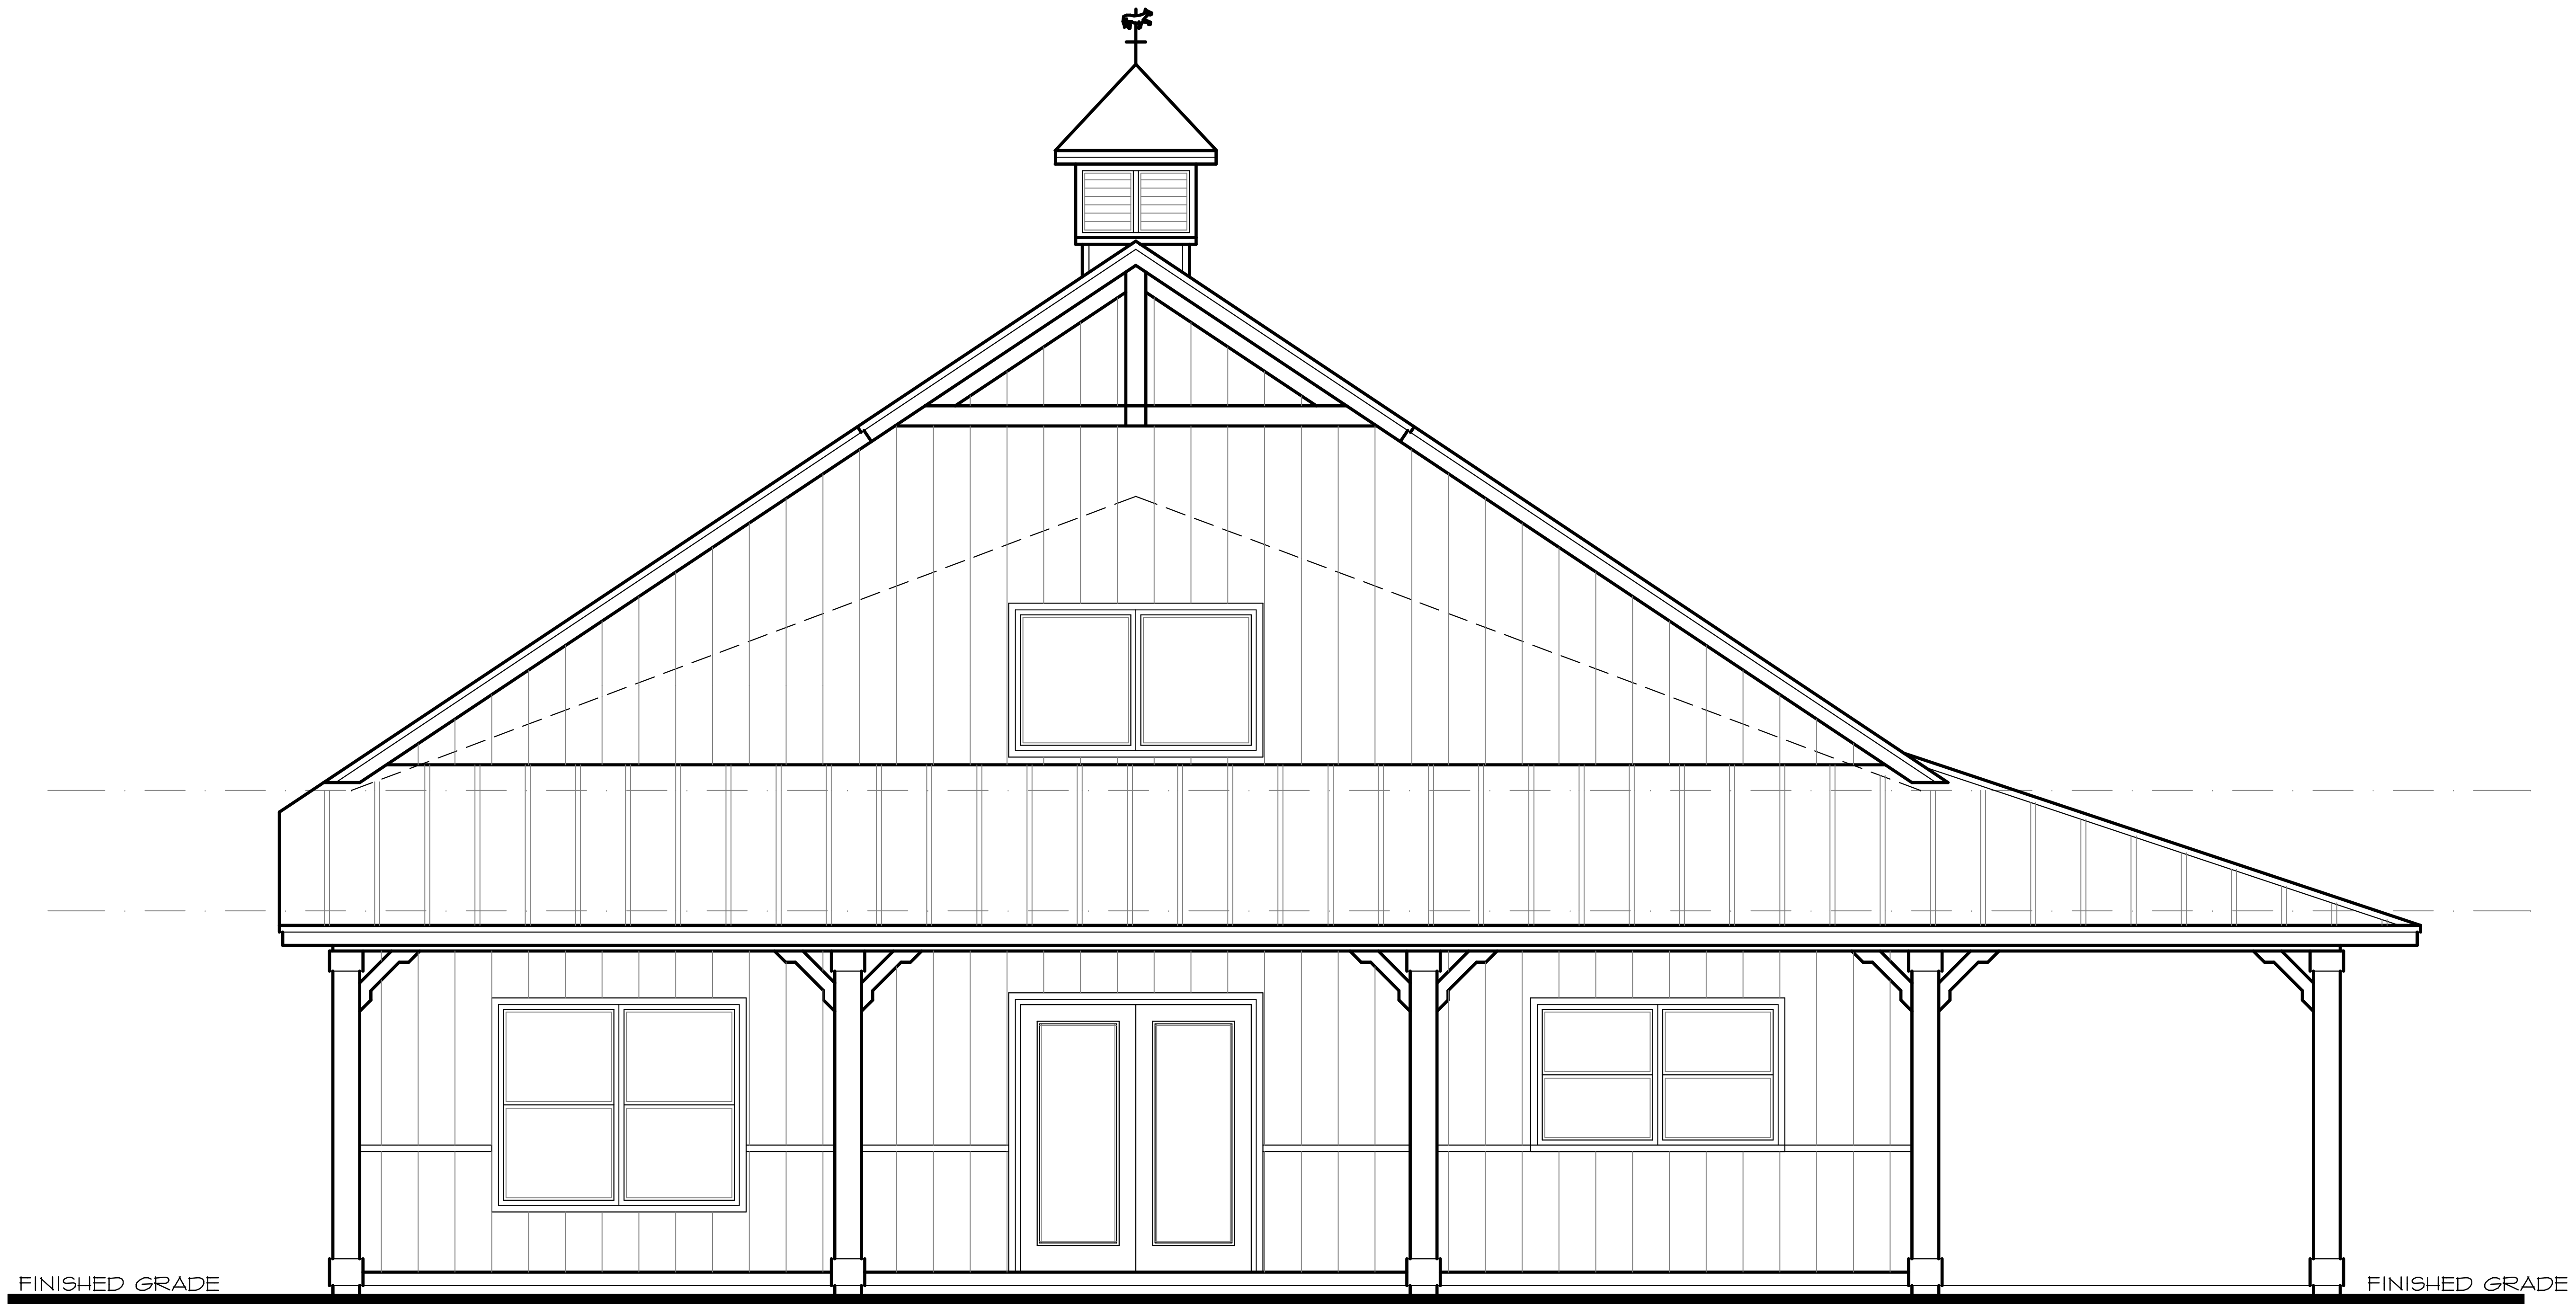

# REAR ELEVATION

SCALE \_\_\_\_\_ 1/4"

PLAN #  
G-782-25CE

*Grand River Design*  
HOME DESIGN SERVICE  
Gallatin Missouri 64640  
(660) 605-3190