


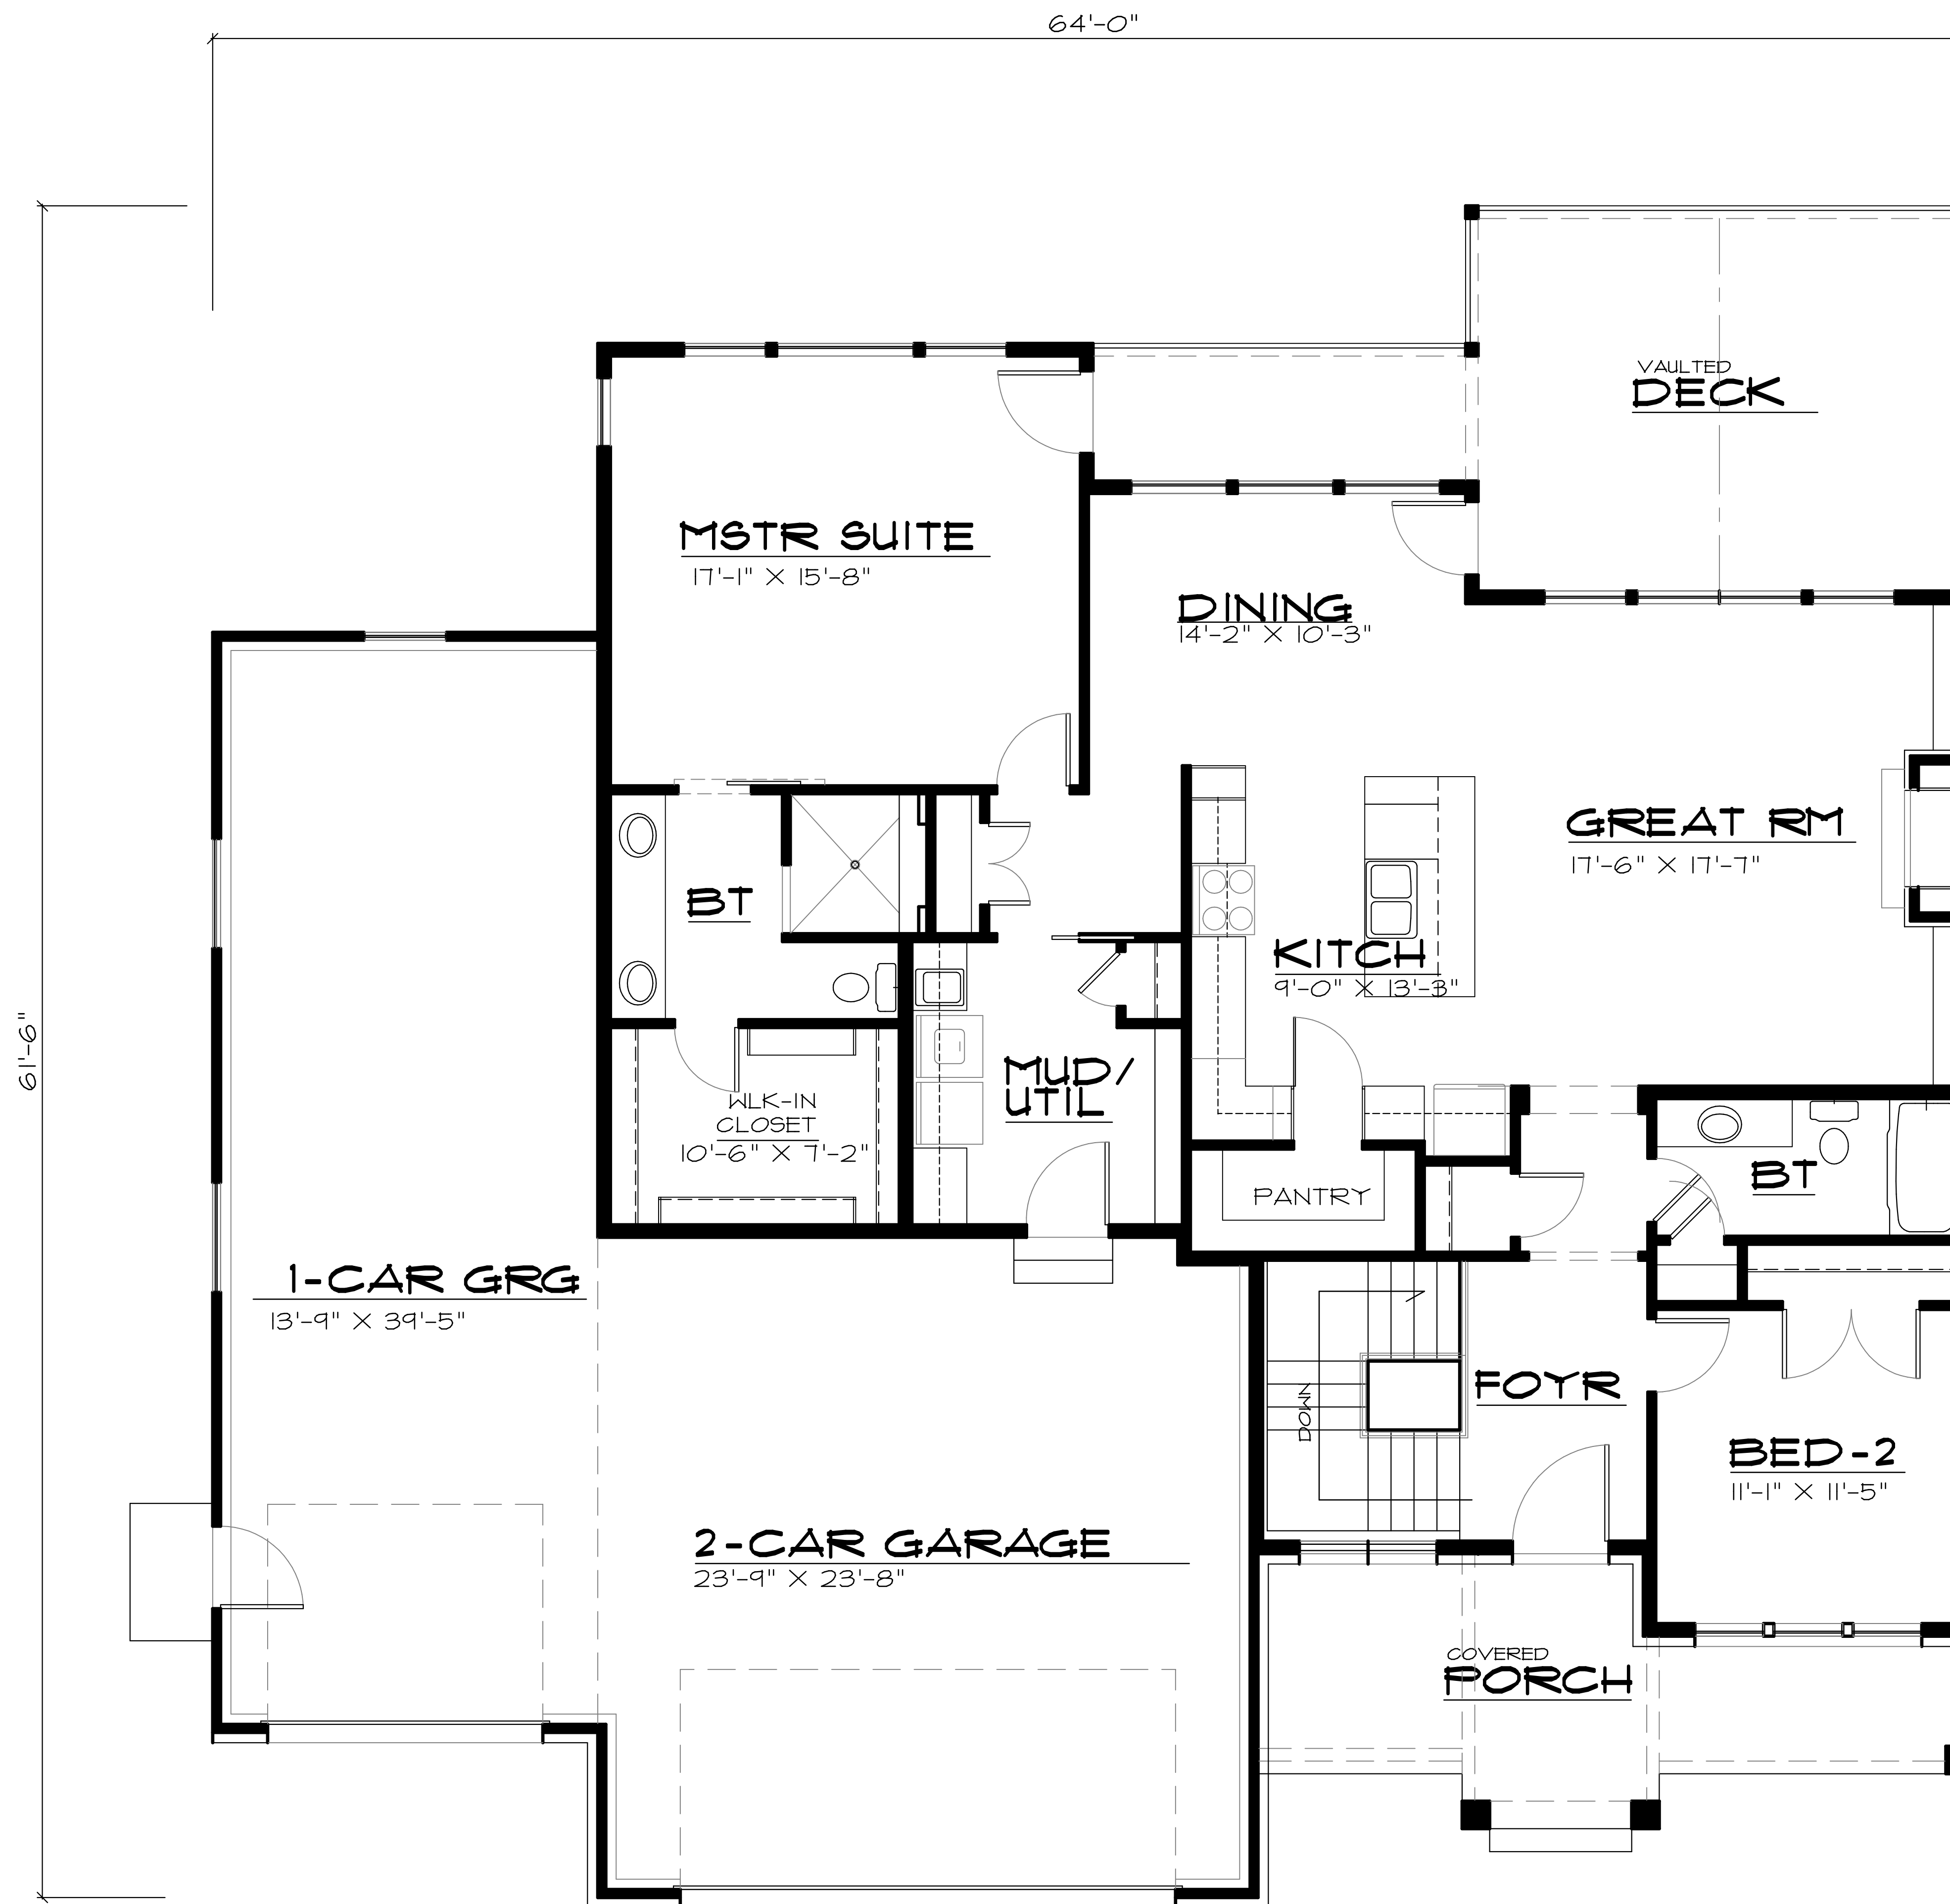

MAIN FLOOR PLAN

SCALE


1734 SQ. FT. MAIN LEVEL

NTS

PLAN NUMBER

LR-1734-25C

Grand River Design
HOME DESIGN SERVICE
(660) 605-3190

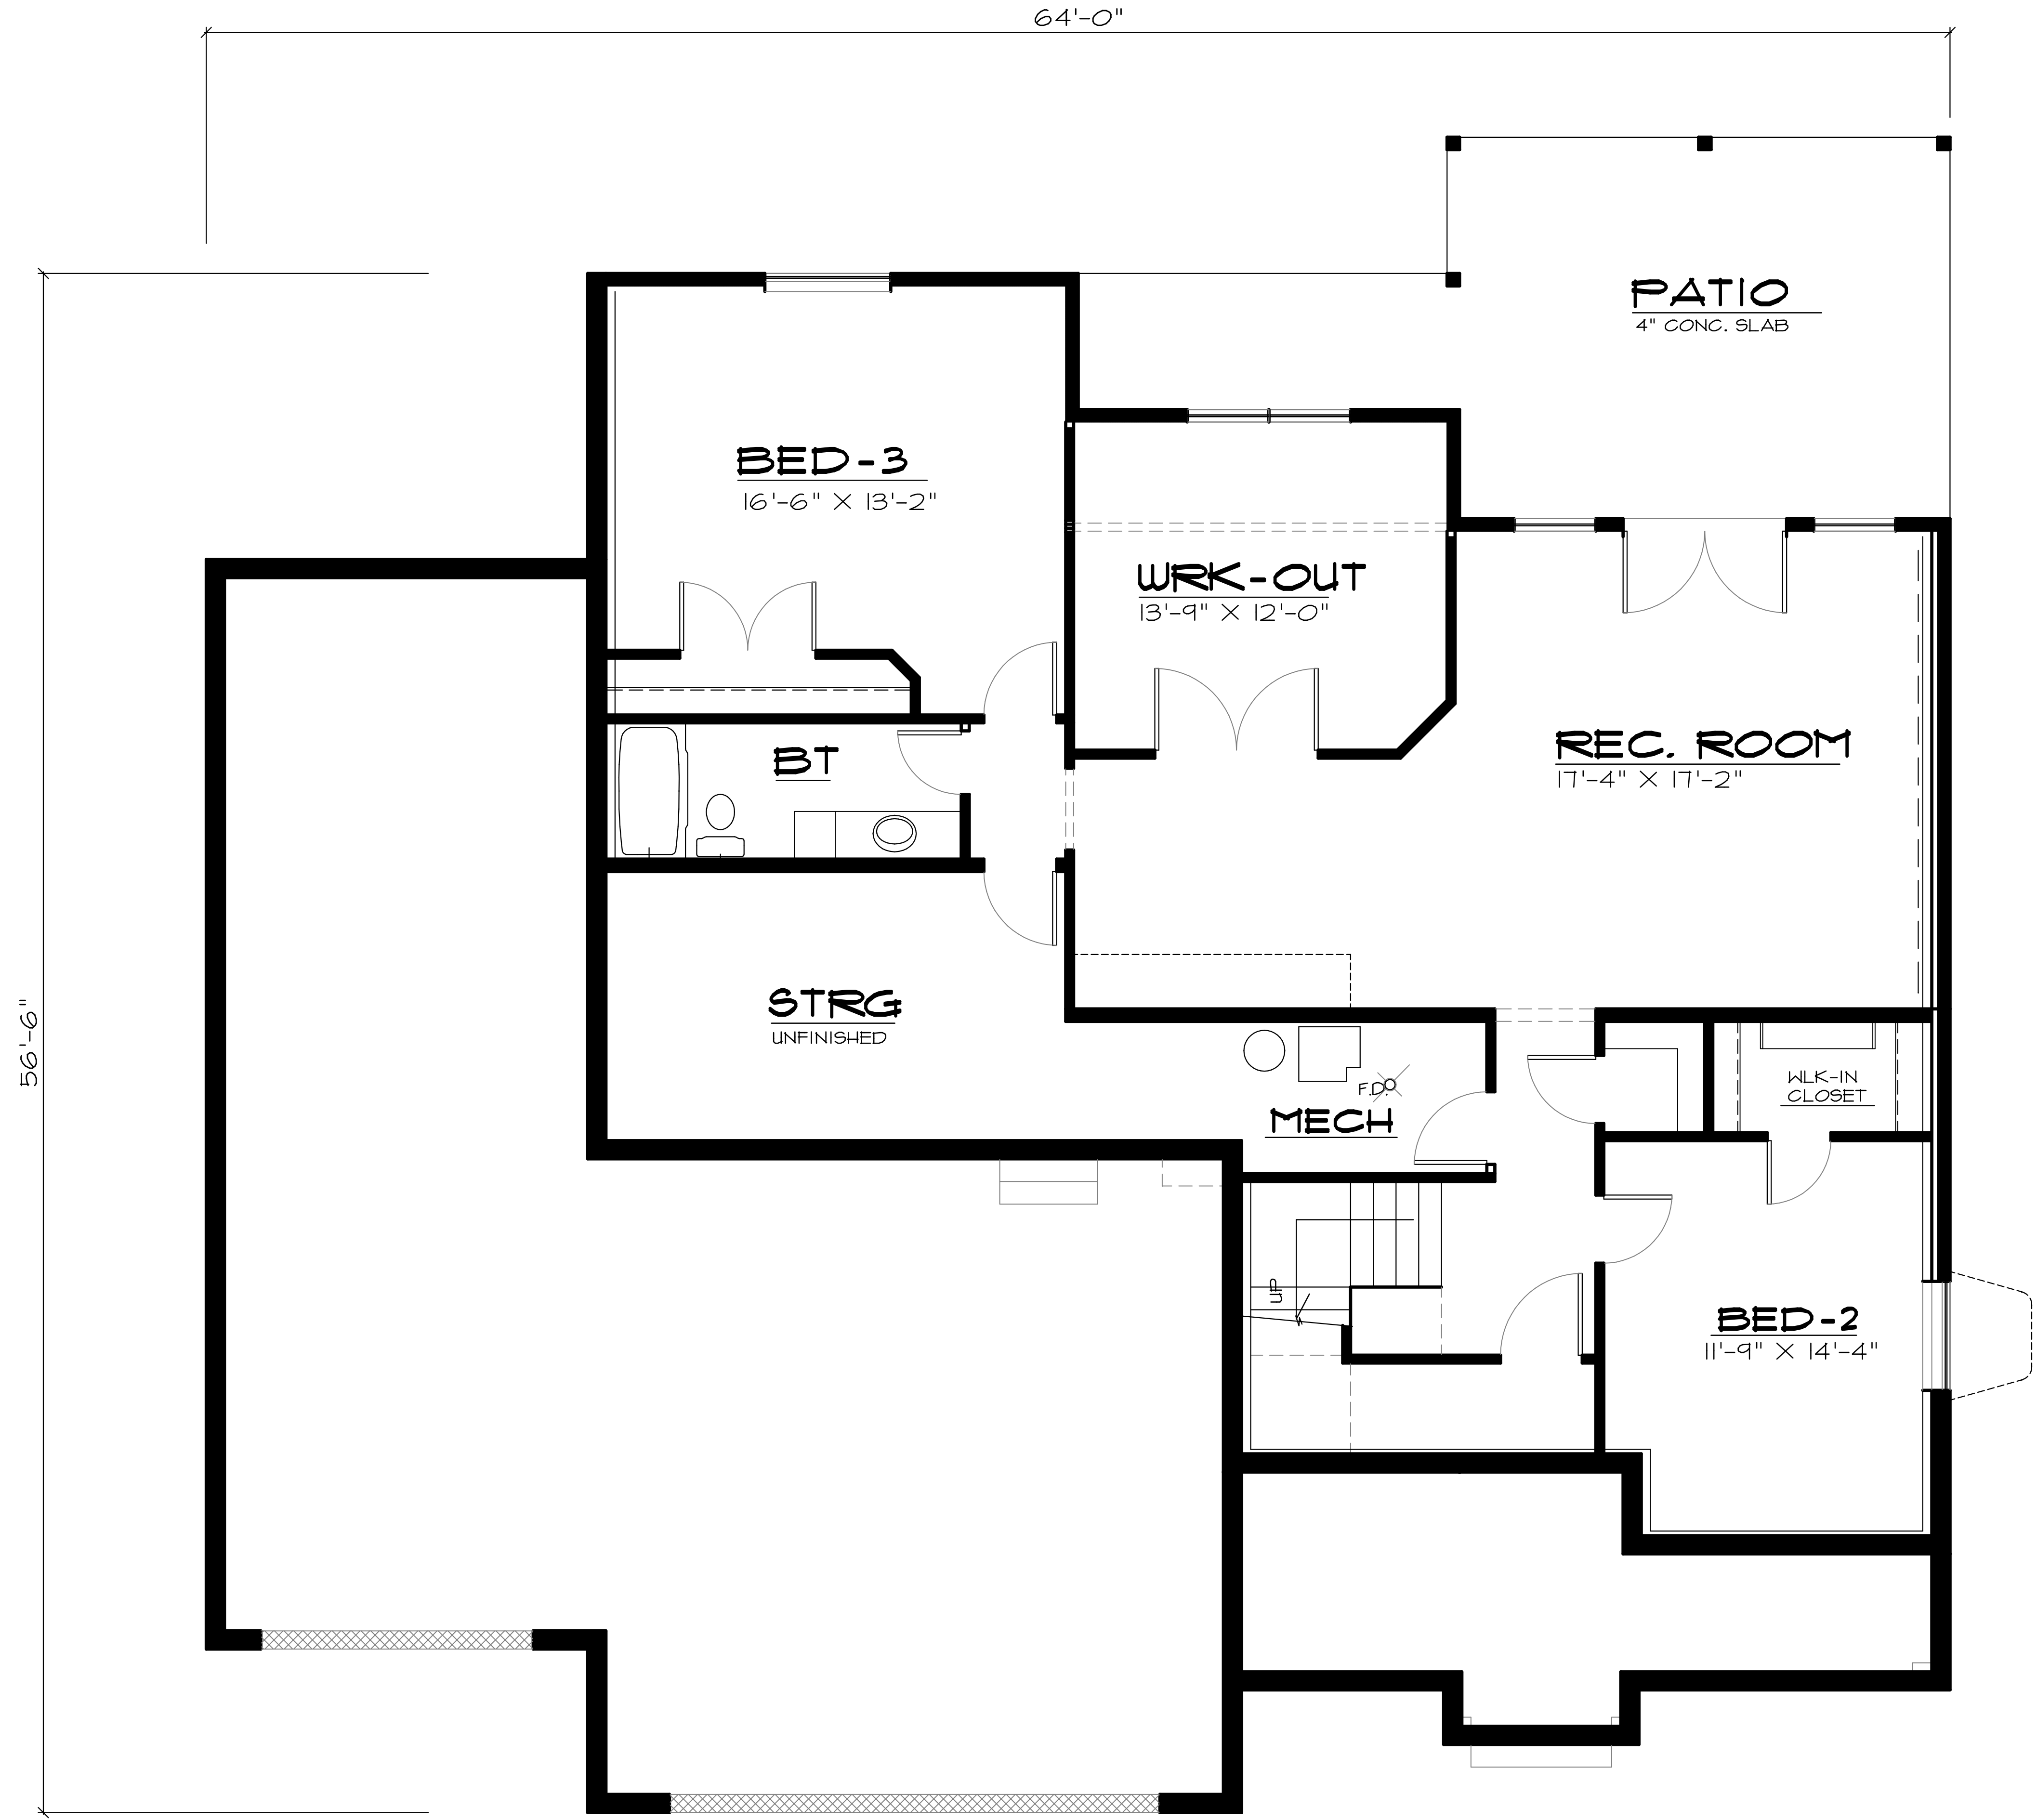


Grand River Design
HOME DESIGN SERVICE
(660) 605-3190

FTG. / FOUND. PLAN

SCALE 1/4" = 1'-0"
1783 APPROX. SQ. FT. LOWER LEVEL FINISHED

PLAN NUMBER
LR-1734-25C

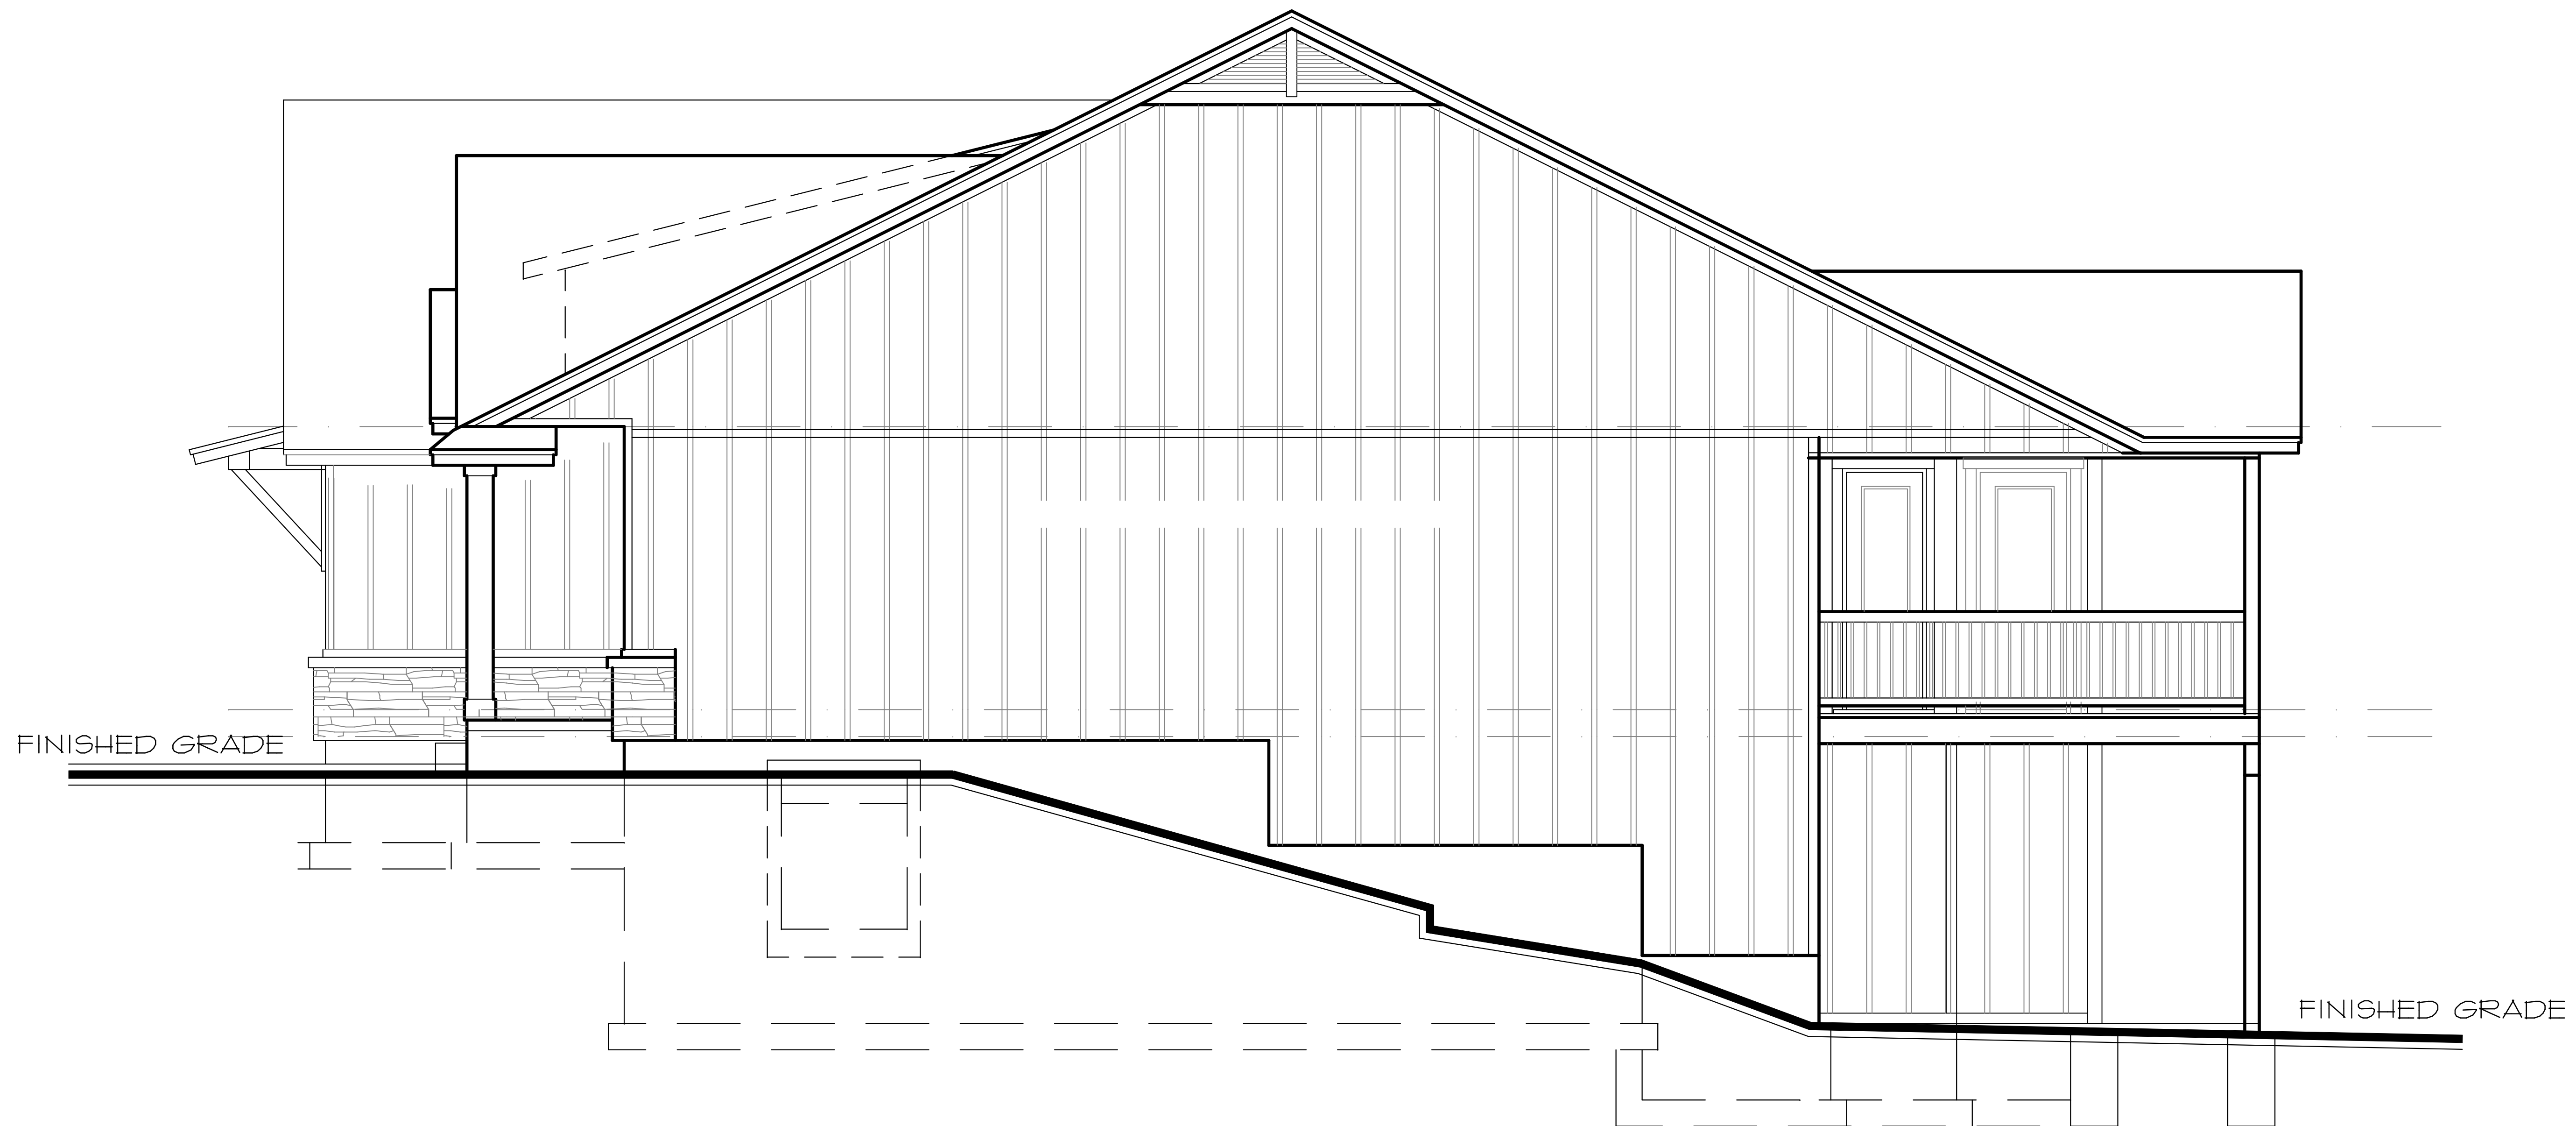

RIGHT ELEVATION

SCALE

NTS

PLAN NUMBER

LR-1734-25C

Grand River Design
HOME DESIGN SERVICE

(660) 605-3190




REAR ELEVATION

SCALE _____ NTS

PLAN NUMBER
LR-1734-25C

Grand River Design
HOME DESIGN SERVICE

(660) 605-3190

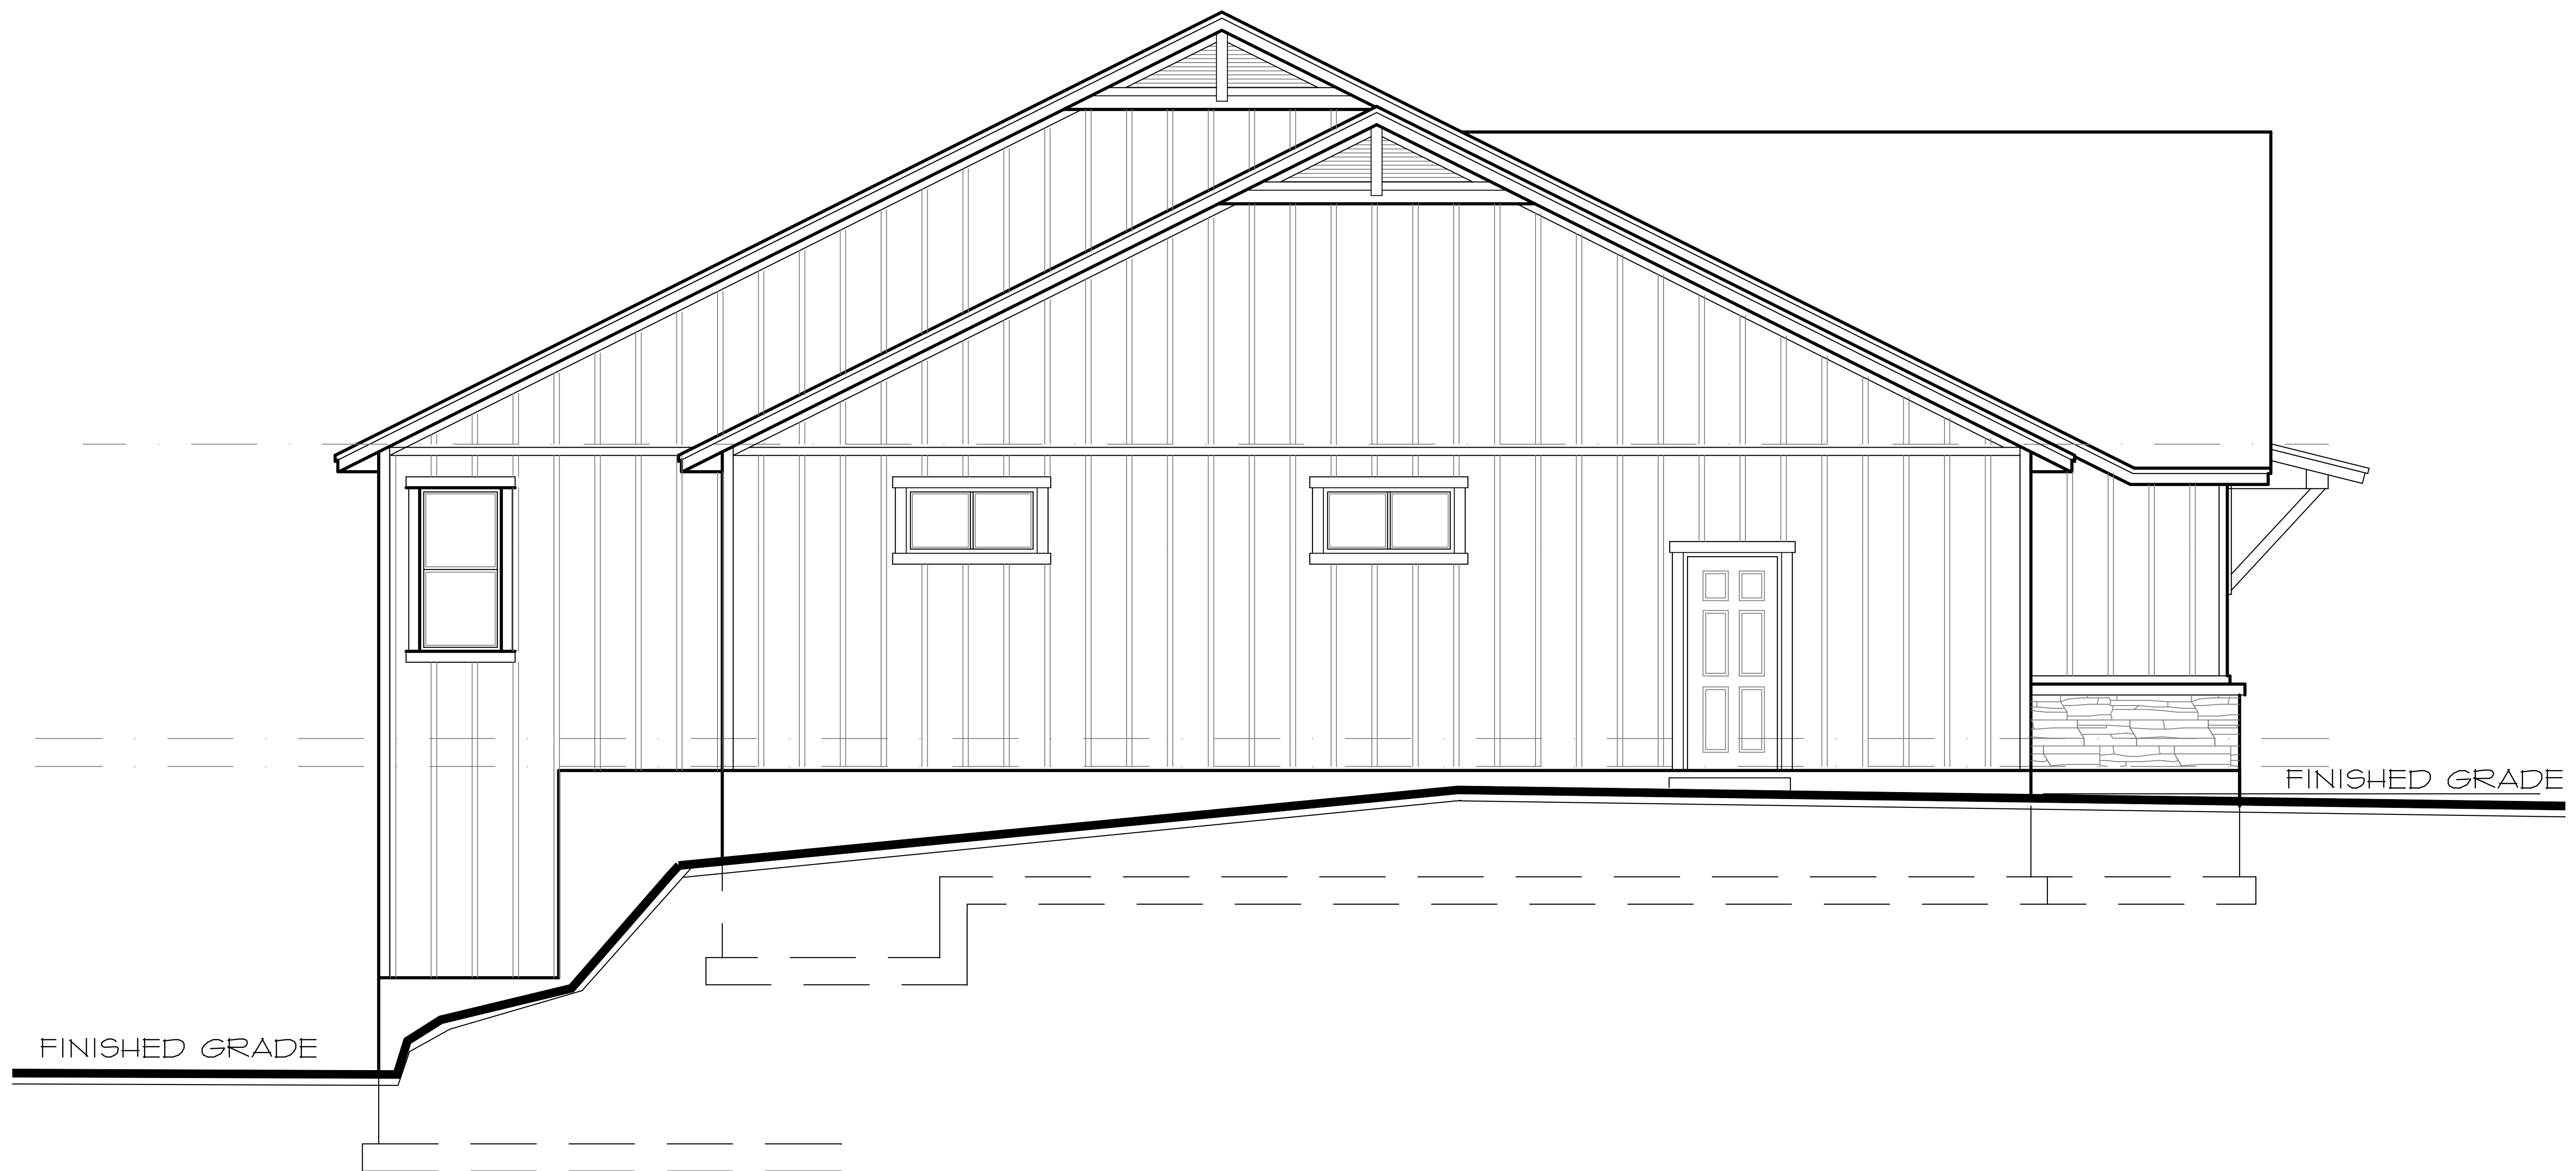

LEFT ELEVATION

SCALE

NTS

PLAN NUMBER

LR-1734-25C

Grand River Design
HOME DESIGN SERVICE

(660) 605-3190



FRONT ELEVATION

SCALE _____ NTS

PLAN NUMBER

LR-1734-25C

Grand River Design
HOME DESIGN SERVICE

(660) 605-3190