


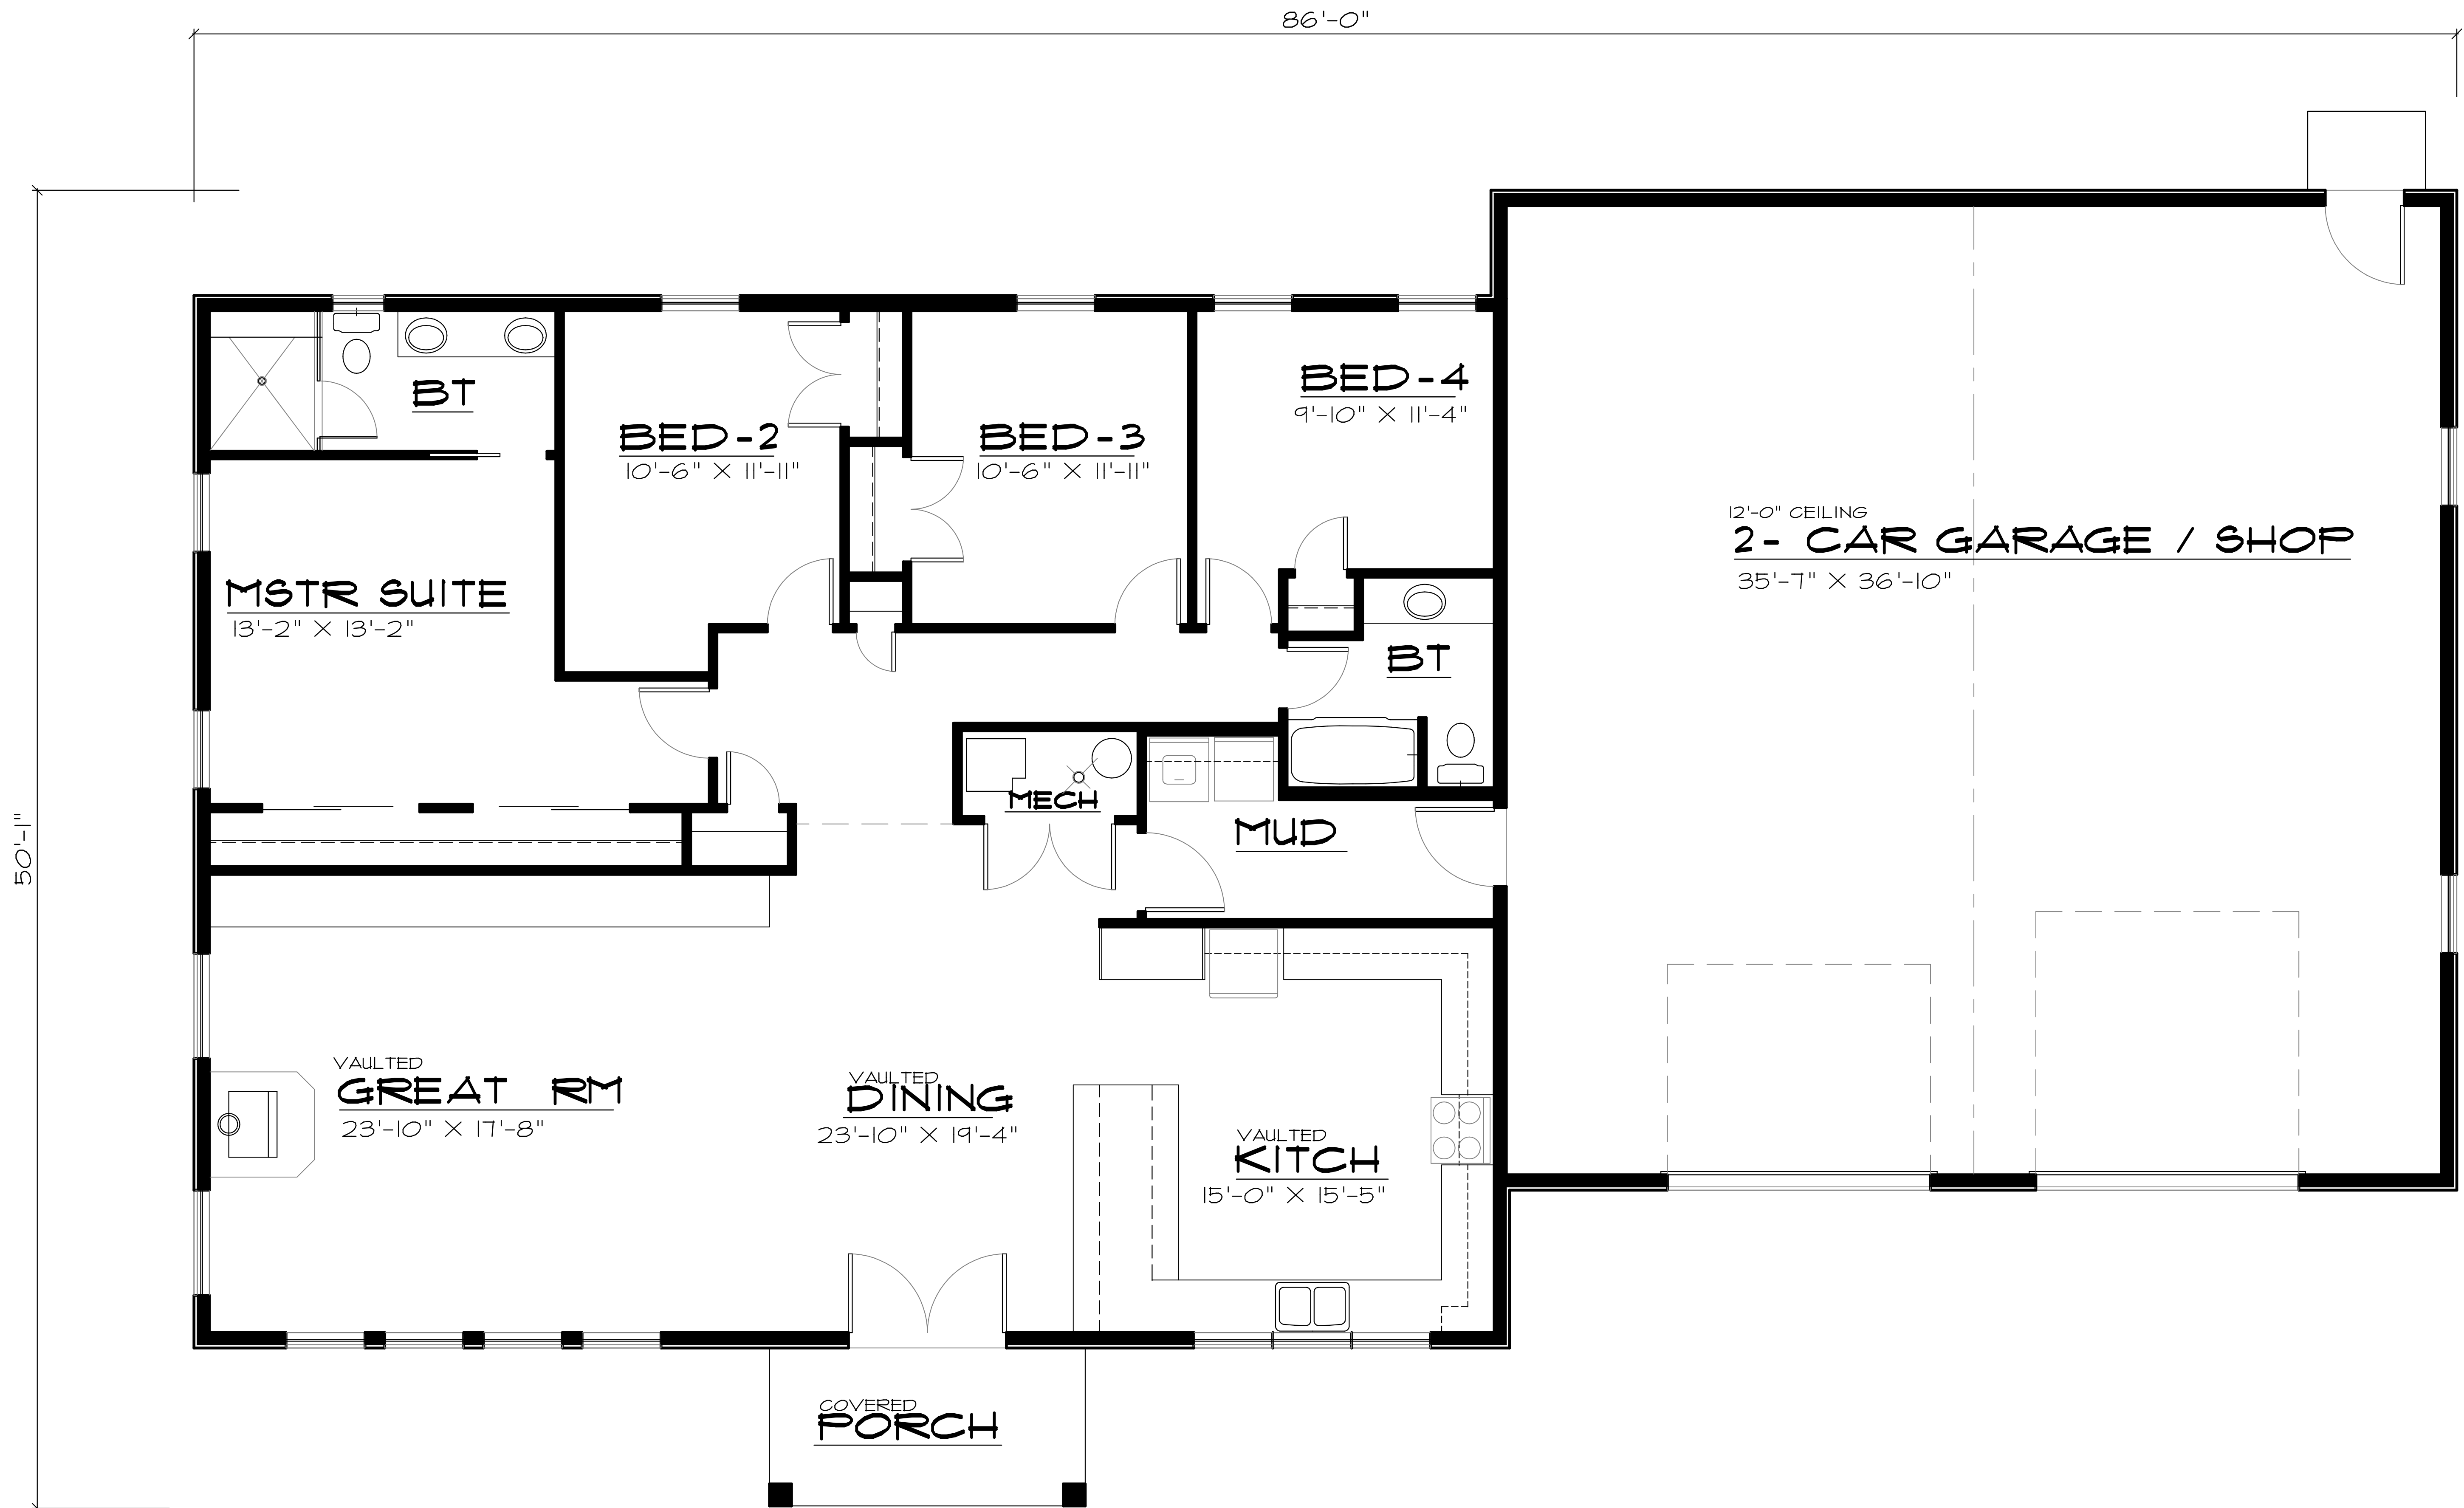

MAIN FLOOR PLAN

SCALE 1/4" = 1'-0"
1996 SQ. FT. MAIN LEVEL

PLAN NUMBER
SH-1996-23C

Grand River Design
HOME DESIGN SERVICE
Pattonburg, Missouri 64670
(660) 605-3190



FRONT ELEVATION

SCALE _____ NTS

PLAN NUMBER

SH-1996-23C


Grand River Design
HOME DESIGN SERVICE
Pattonsburg Missouri 64670
(660) 605-3190



LEFT ELEVATION

SCALE


NTS

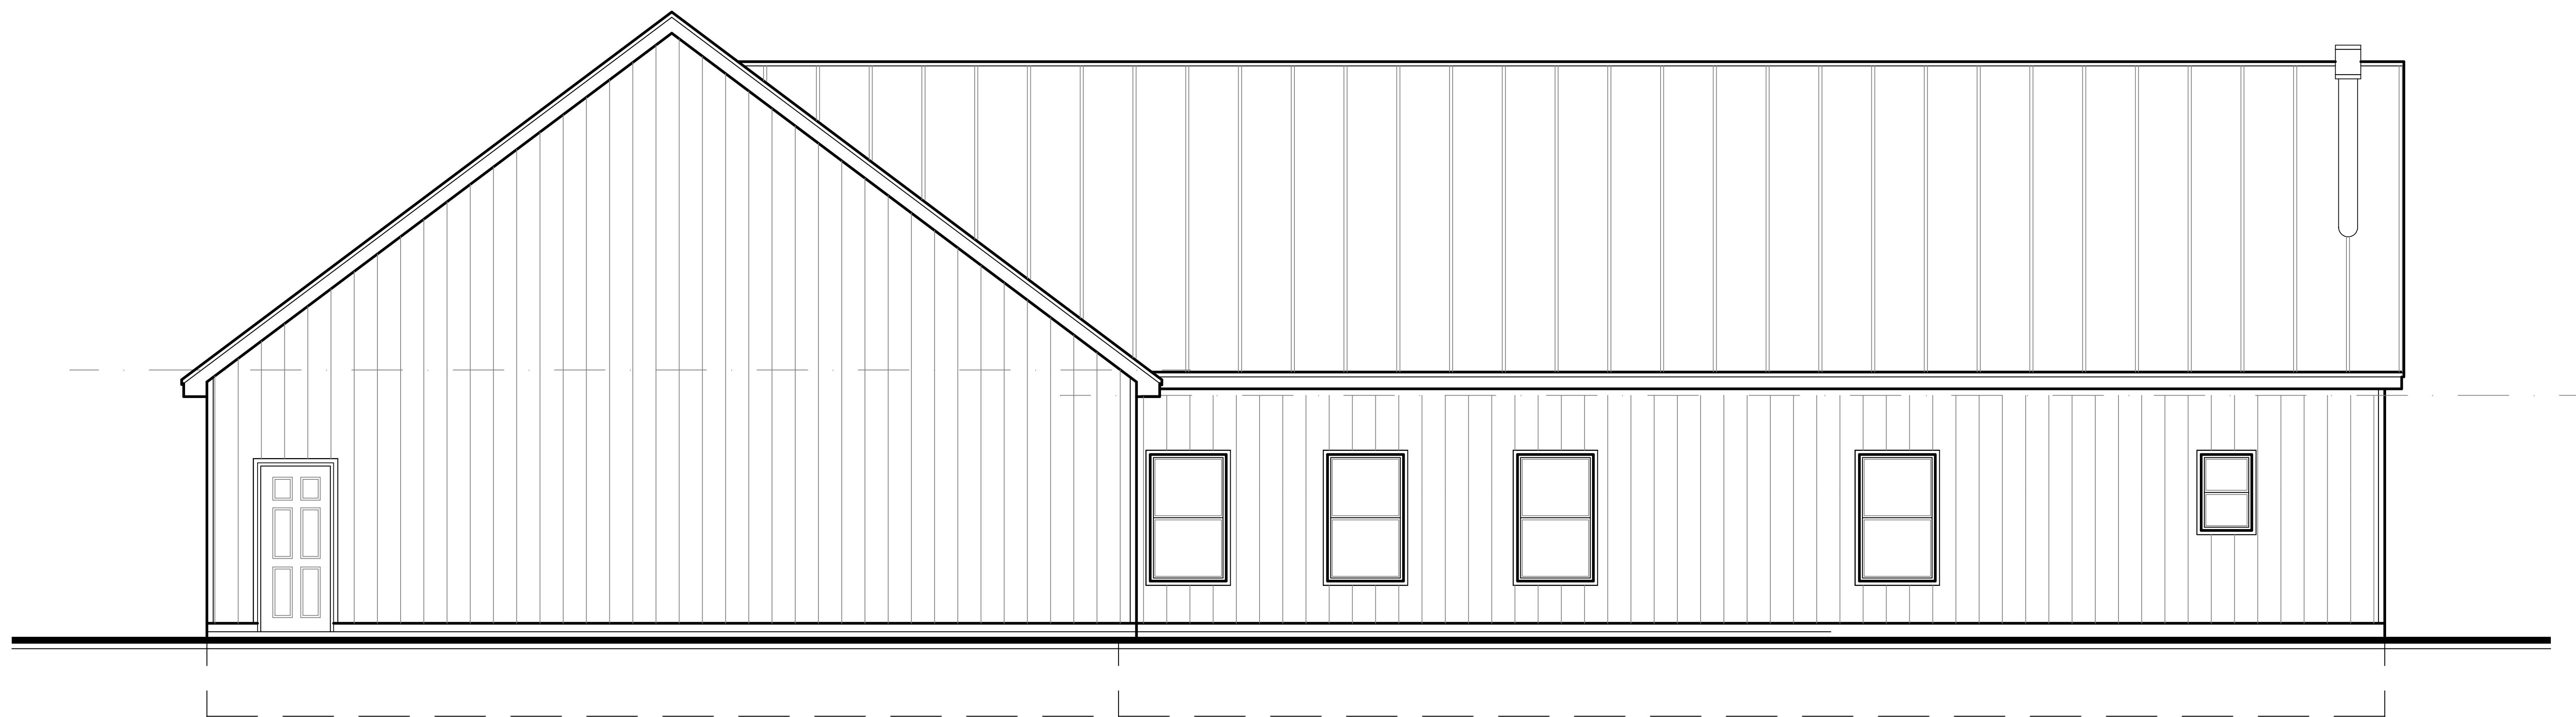

REAR ELEVATION

SCALE

NTS

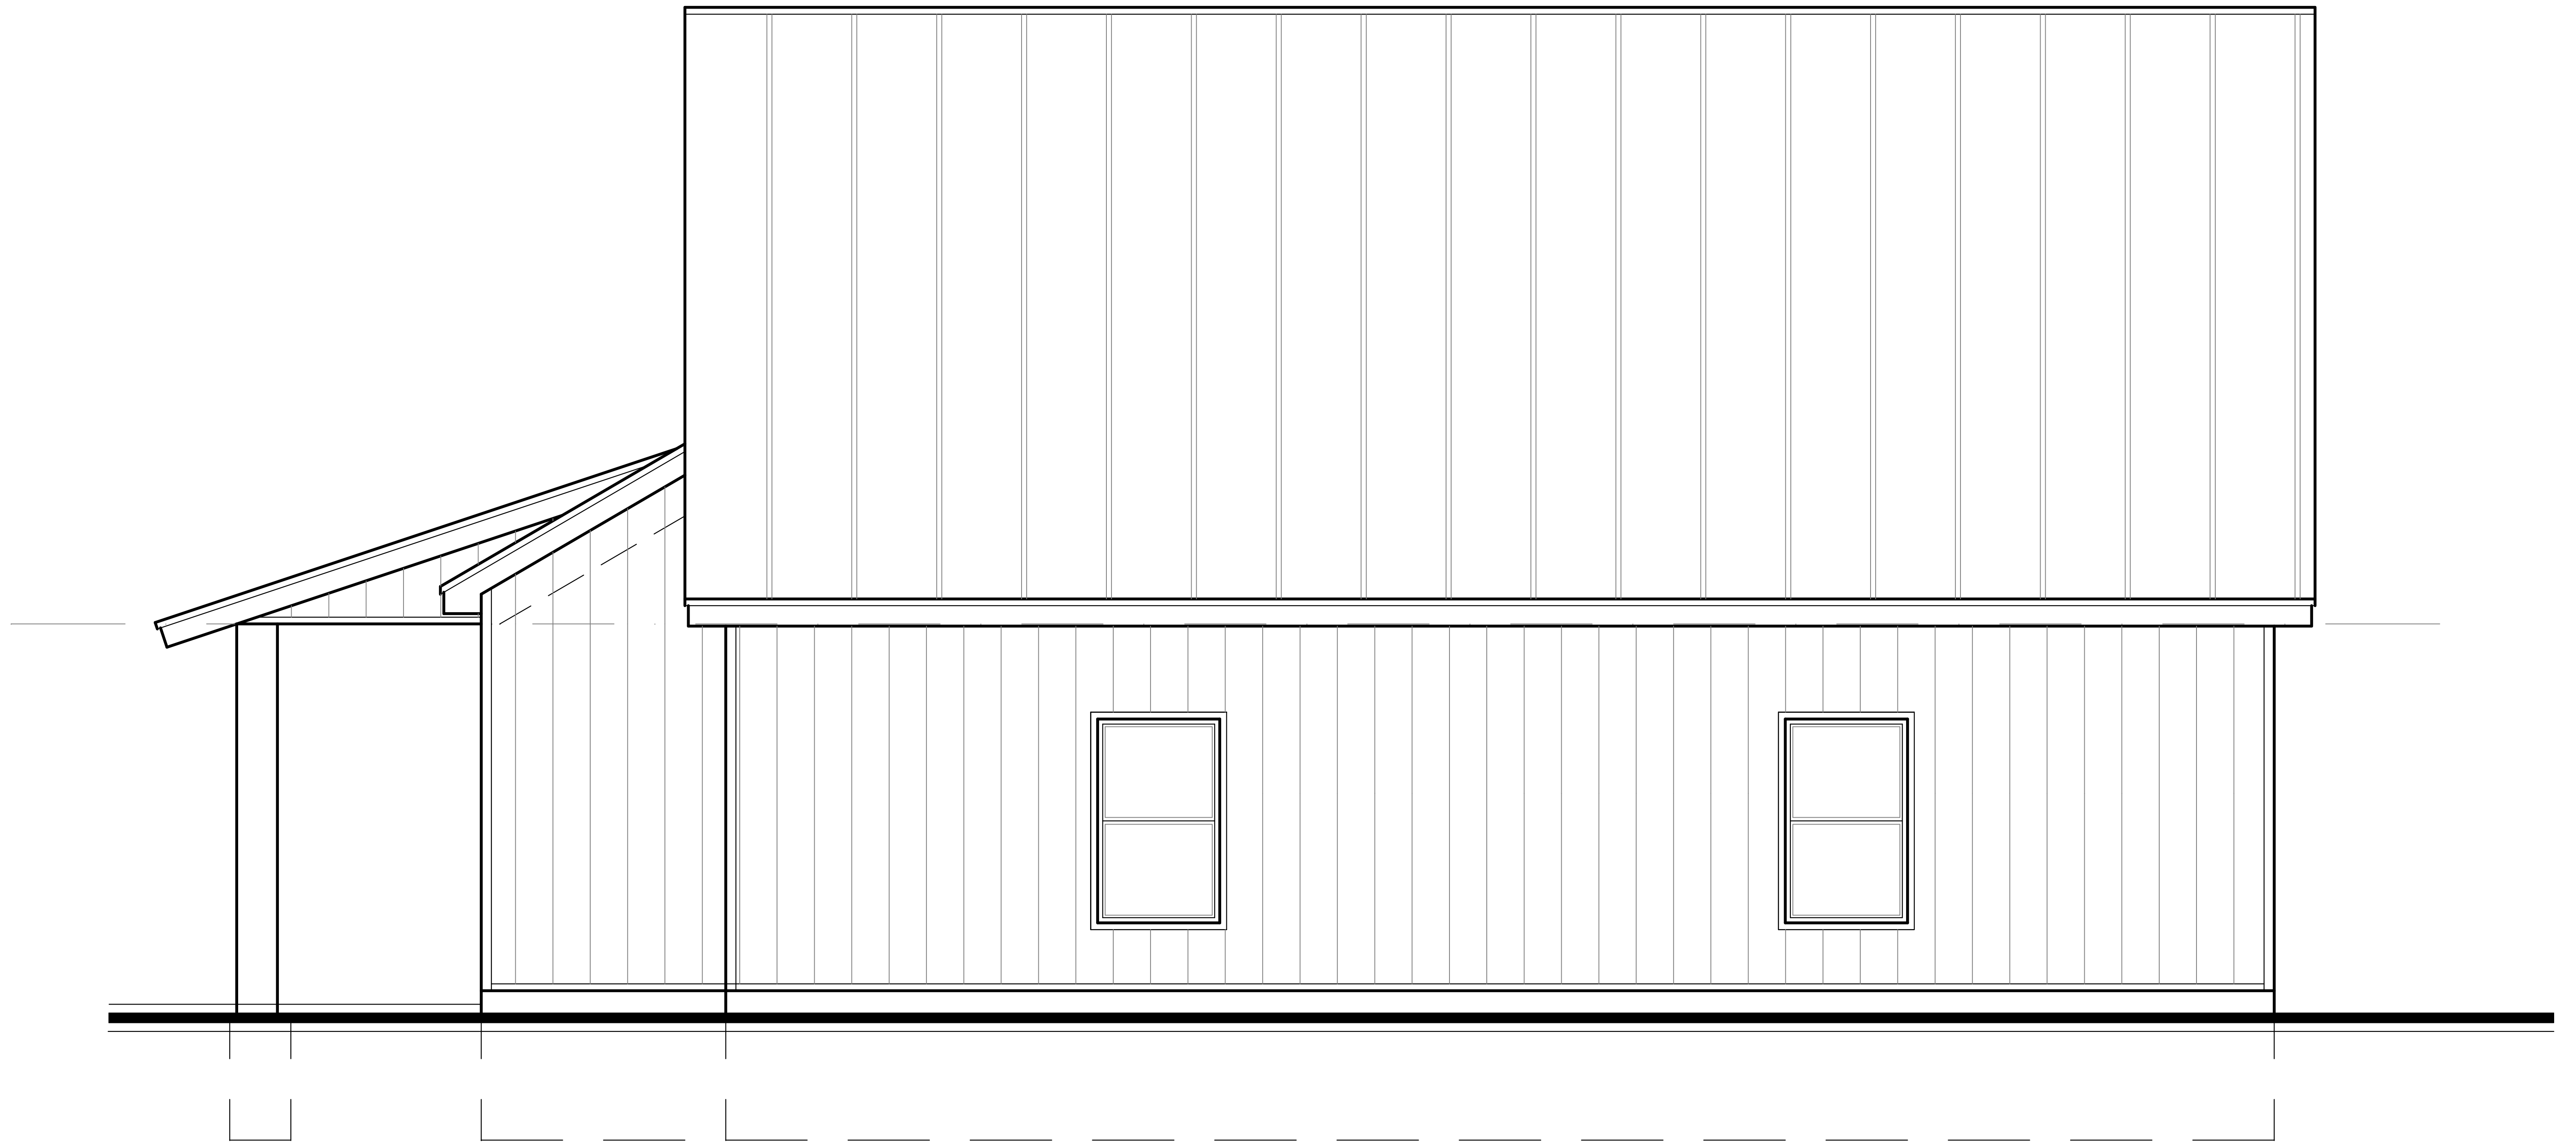

RIGHT ELEVATION

SCALE

NTS