




**REAR ELEVATION**

SCALE \_\_\_\_\_ NTS

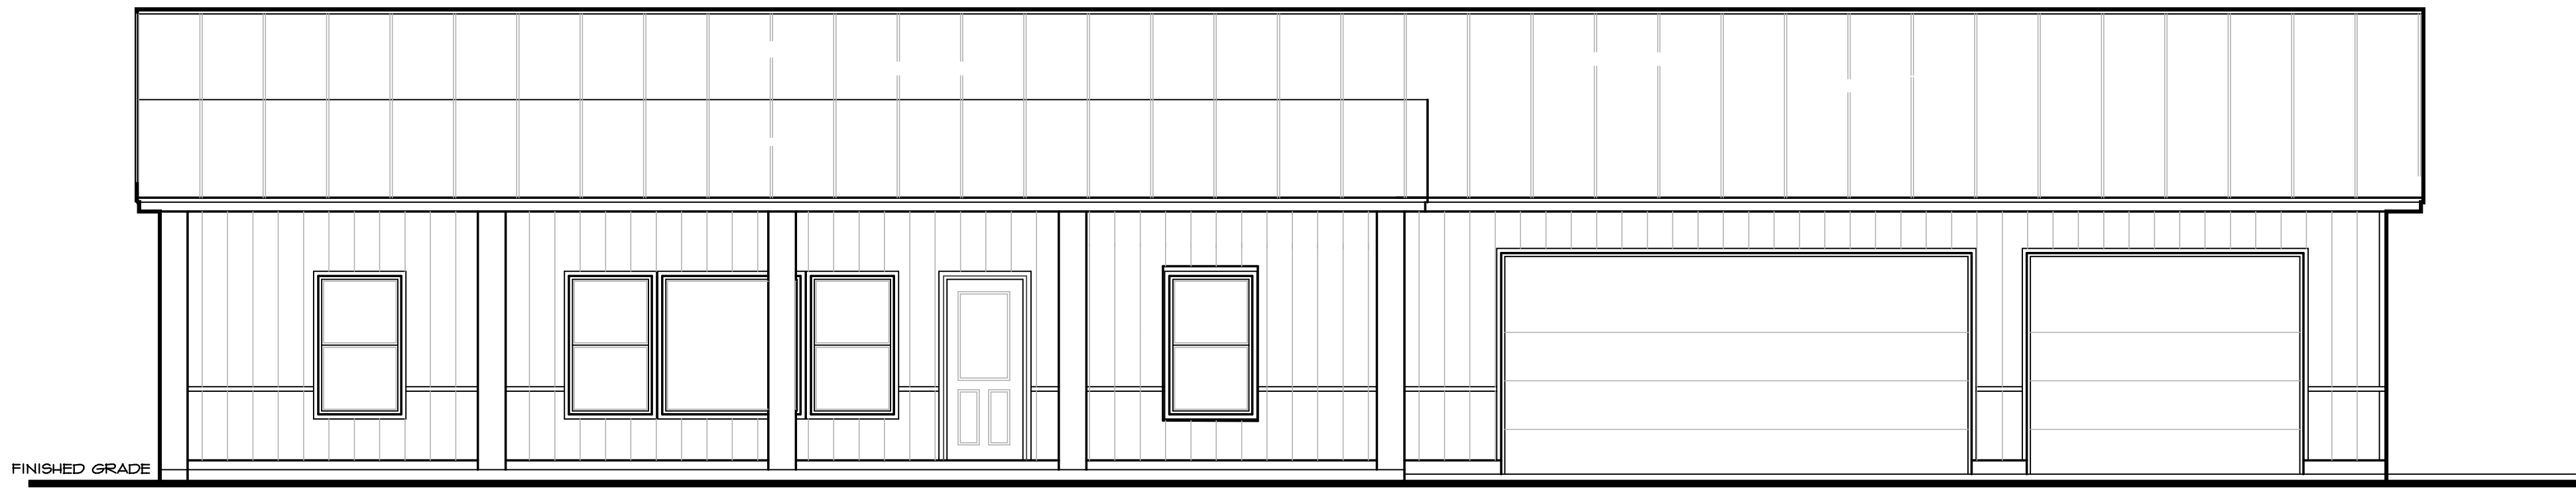

**FRONT ELEVATION**

SCALE \_\_\_\_\_ NTS