



LEFT ELEVATION

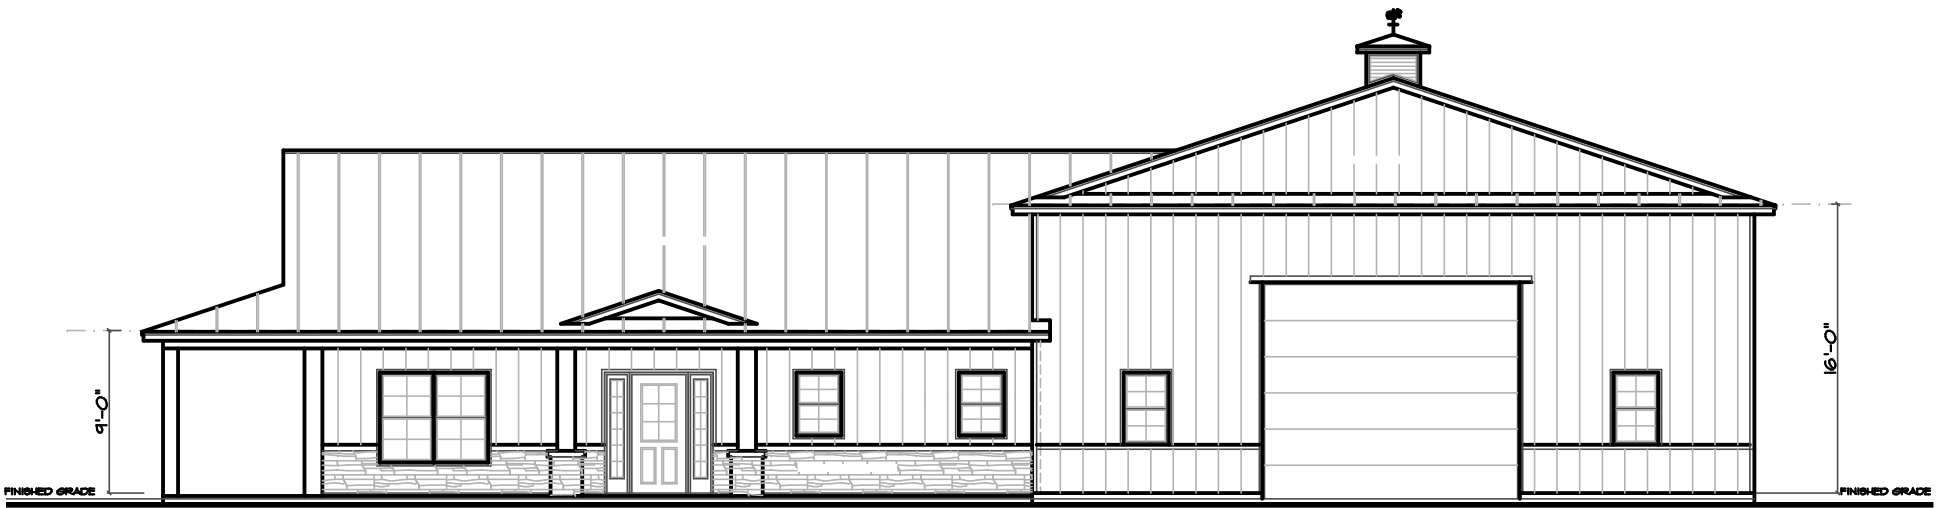

FRONT ELEVATION

Grand River Design
HOME DESIGN SERVICE
(666) 605-3190

PLAN NUMBER
SH-2077-15C

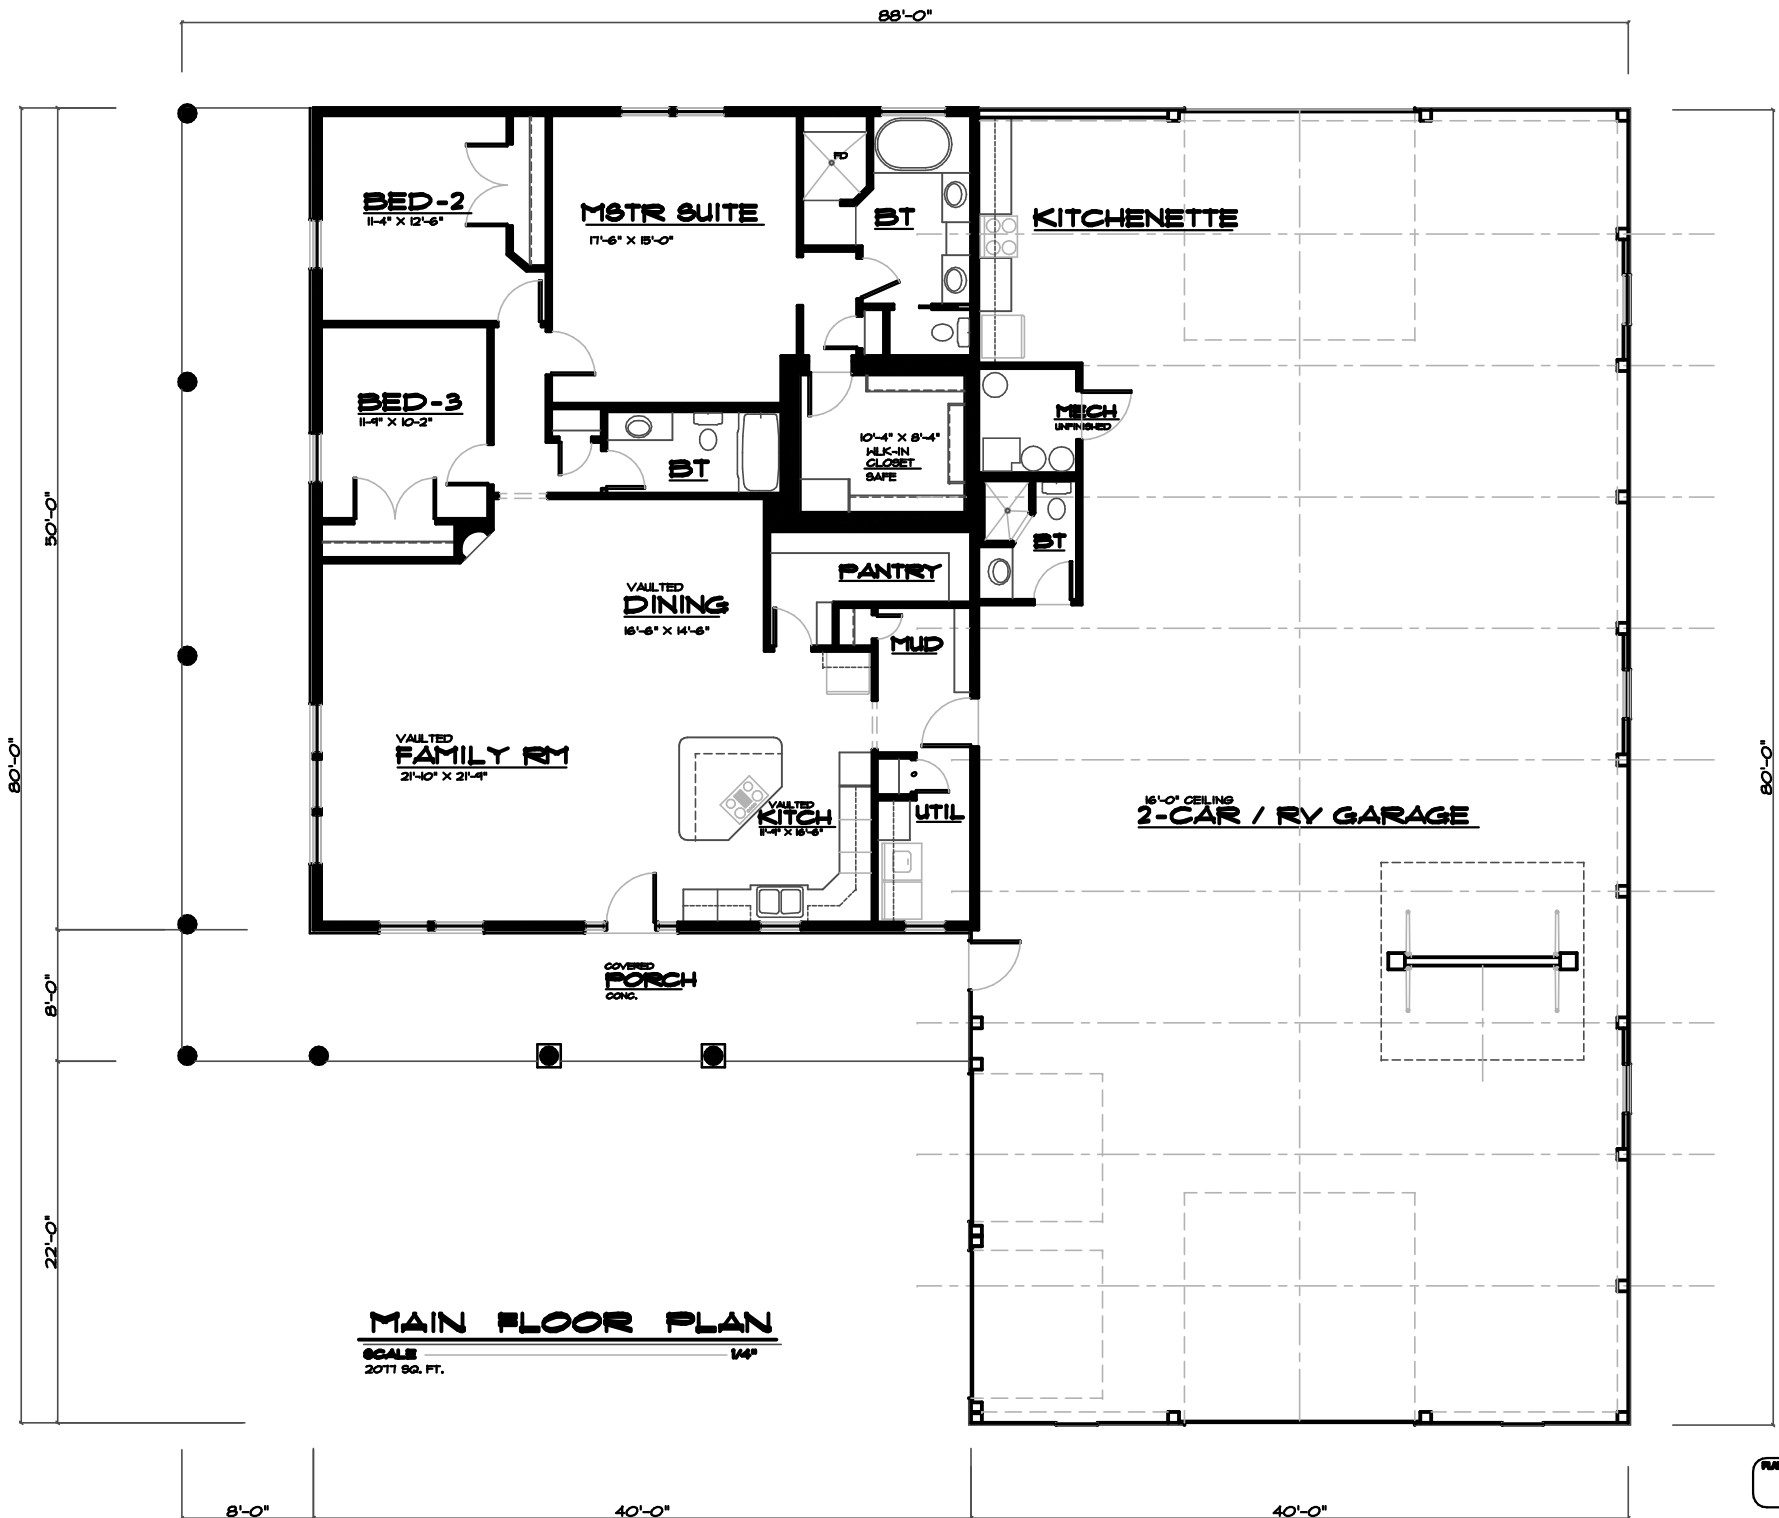

Grand River Design
HOME DESIGN SERVICE
 California Missouri
 (800) 605-3190

PLAN NUMBER
SH-2077-15C