




LEFT ELEVATION

SCALE _____ NTS



FRONT ELEVATION

SCALE _____ NTS

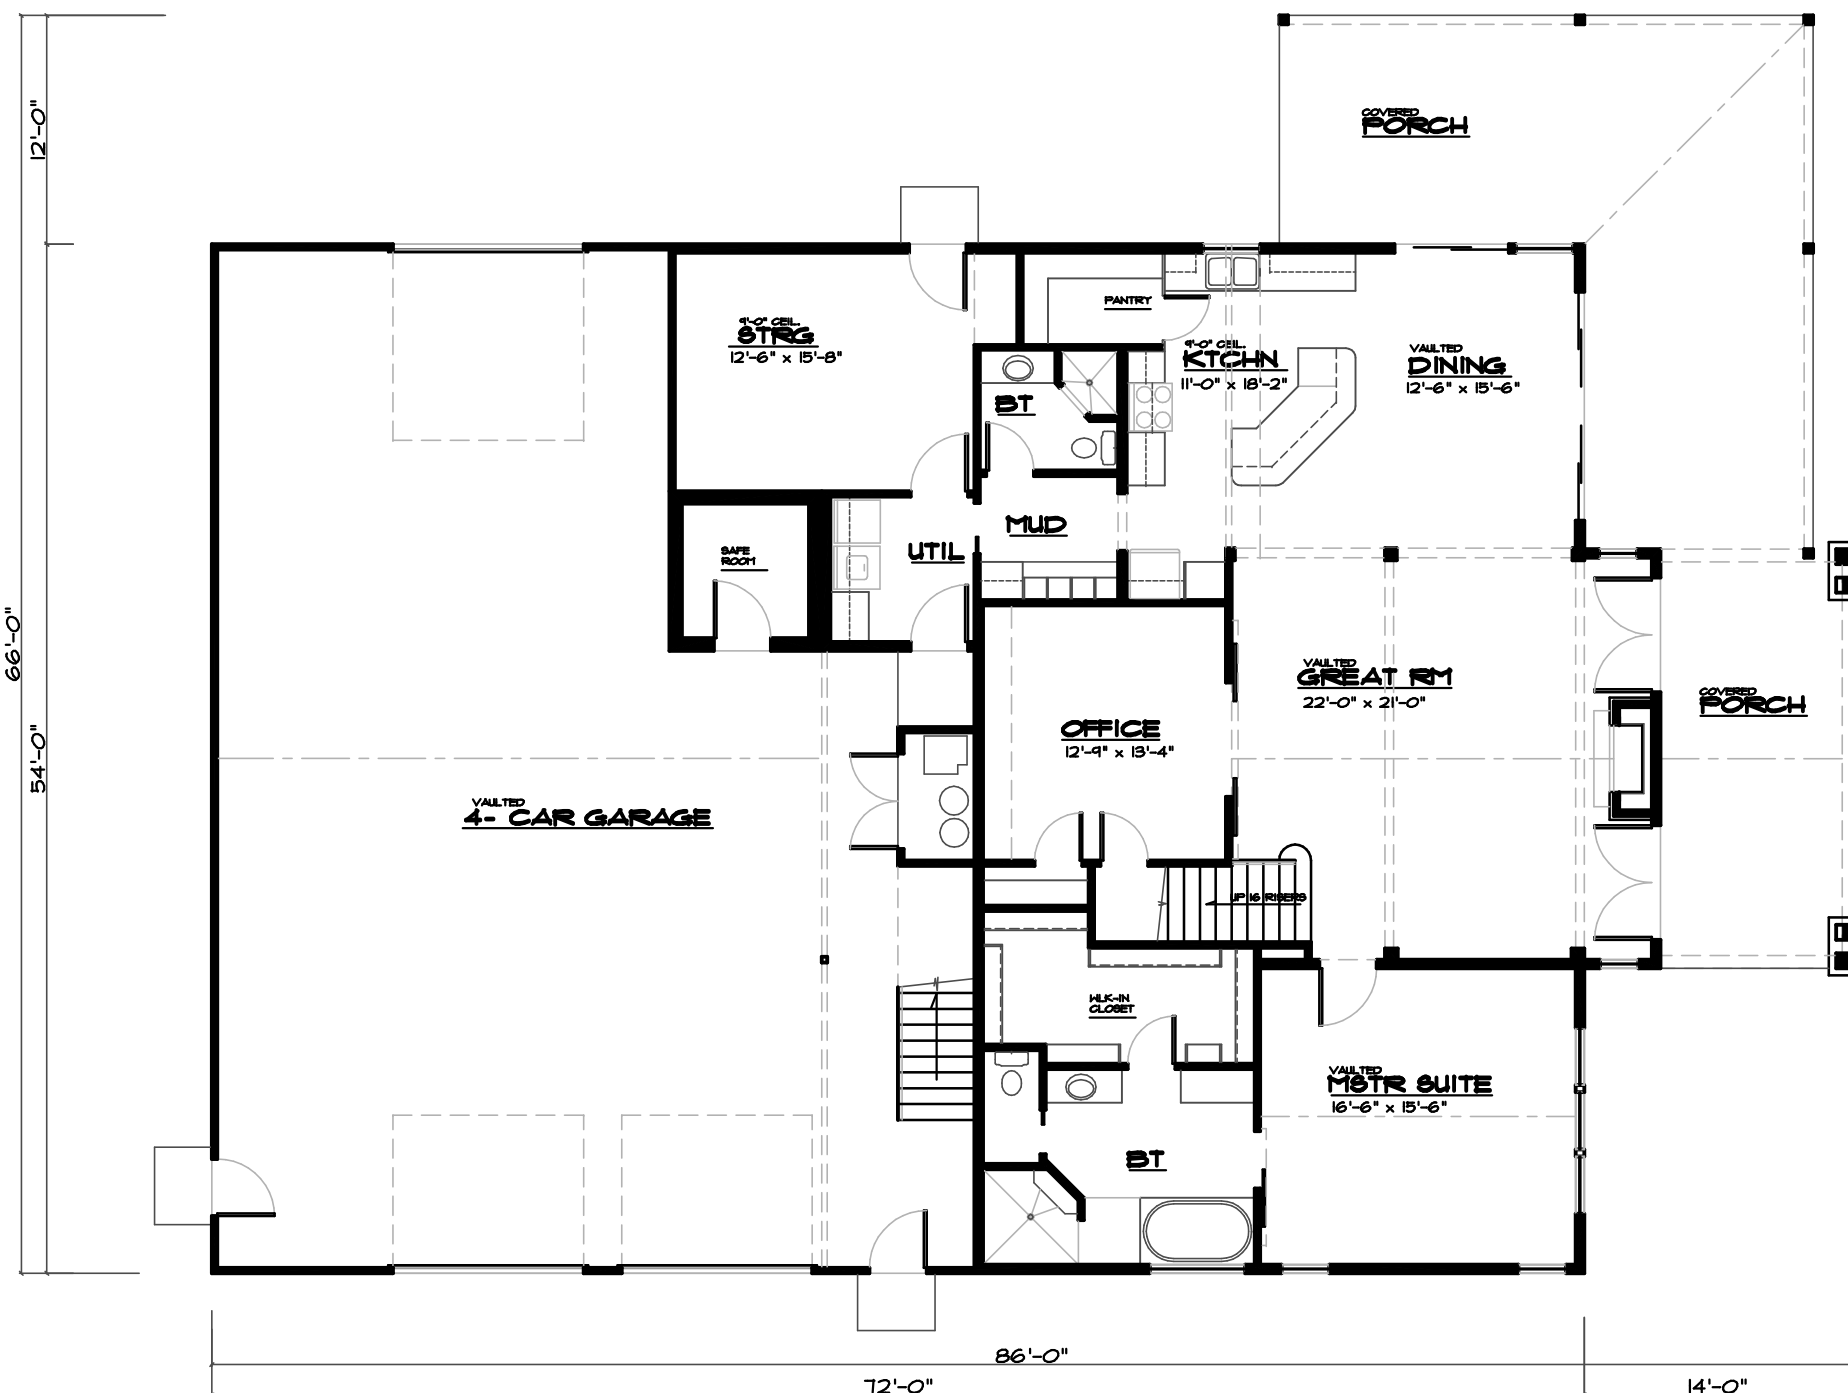

MAIN FLOOR PLAN

SCALE


1/4"

2150 SQ. FT. MAIN LEVEL
155 SQ. FT. UPPER LEVEL
2405 TOTAL SQ. FT.

PLAN NUMBER

L2-2905-19C

Grand River Design
HOME DESIGN SERVICE
Gallatin, Missouri 64640
(660) 603-3190

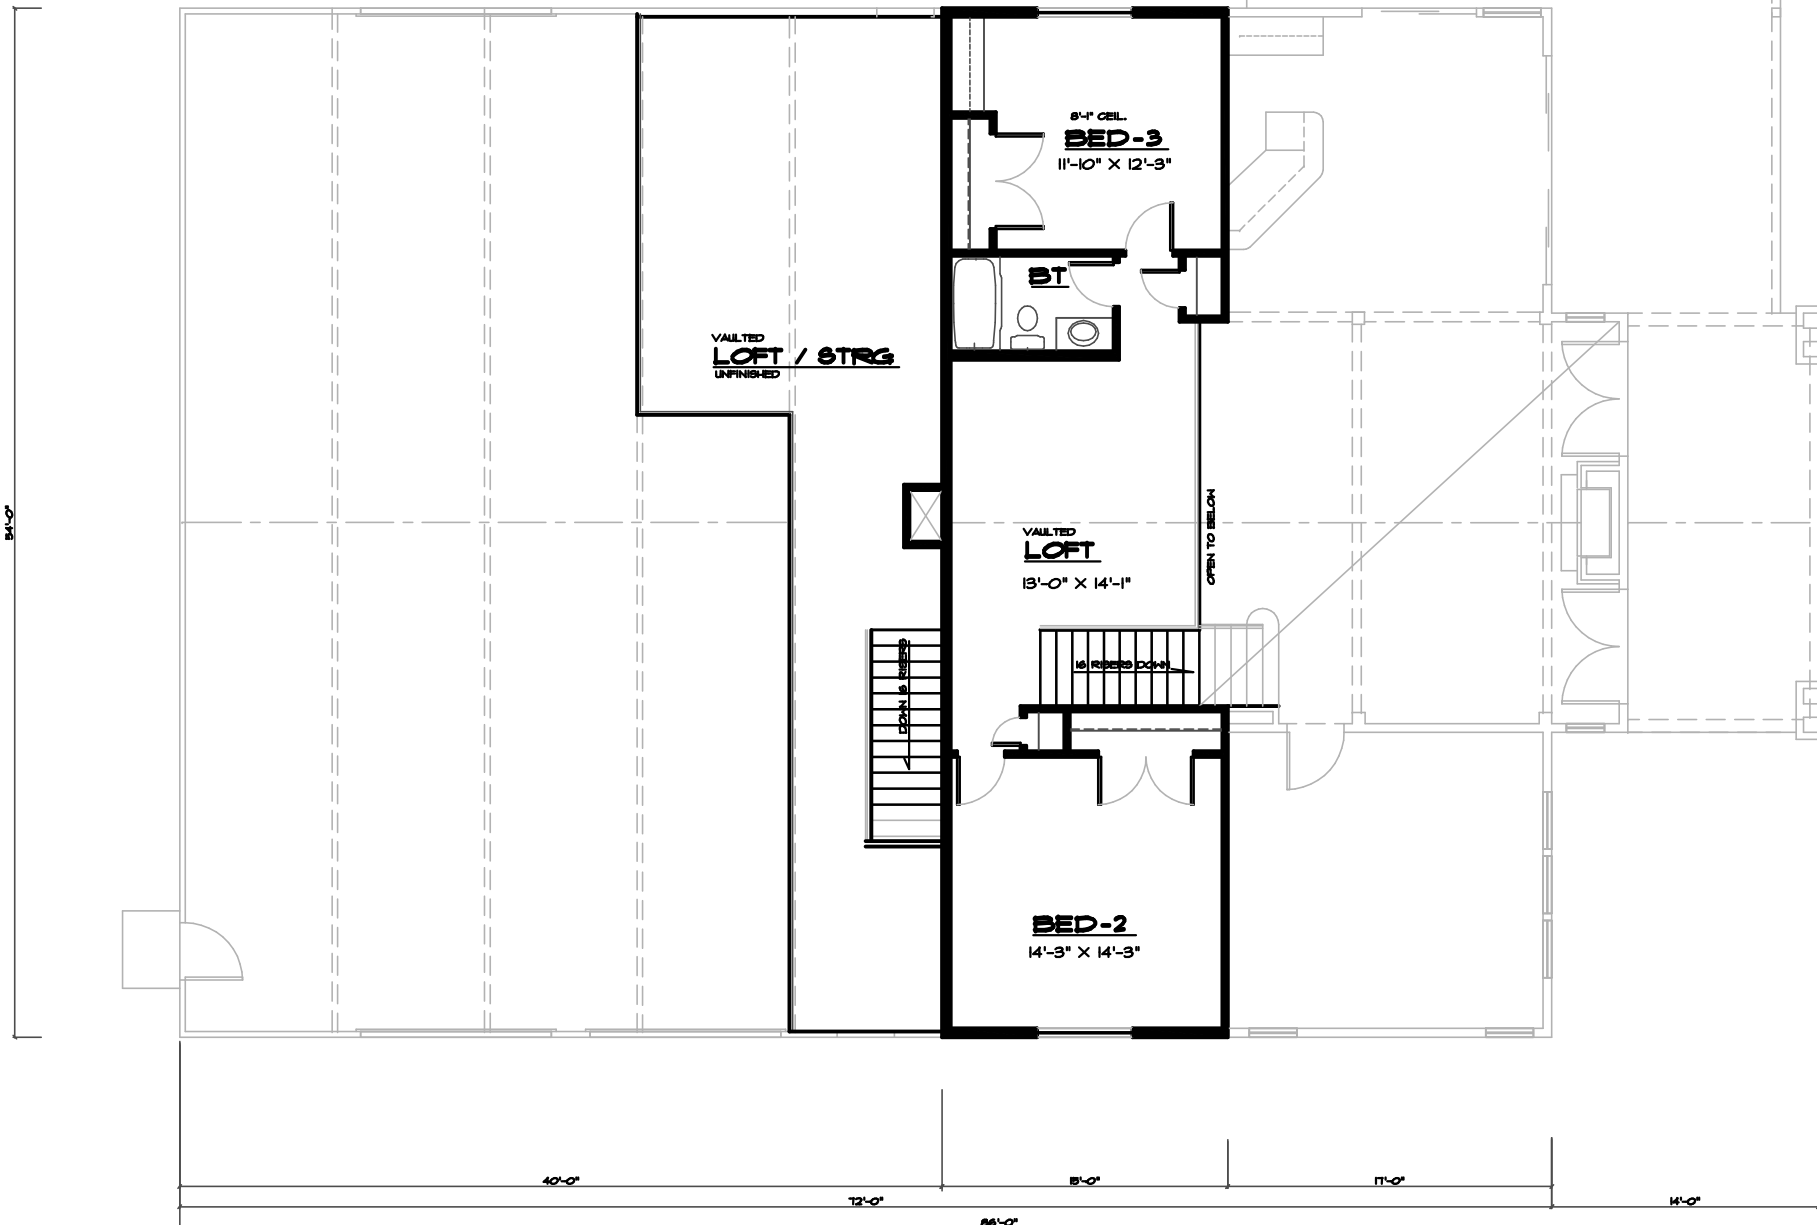

746 UPPER SQ. FT. FINISHED
 486 SQ. FT. UNFINISHED STORAGE

UPPER FLOOR PLAN
 SCALE 1/4"

PLAN NUMBER
L2-2905-19C

Grand River Design
HOME DESIGN SERVICE
 Callidh Missouri 64640
 (860) 605-3190