


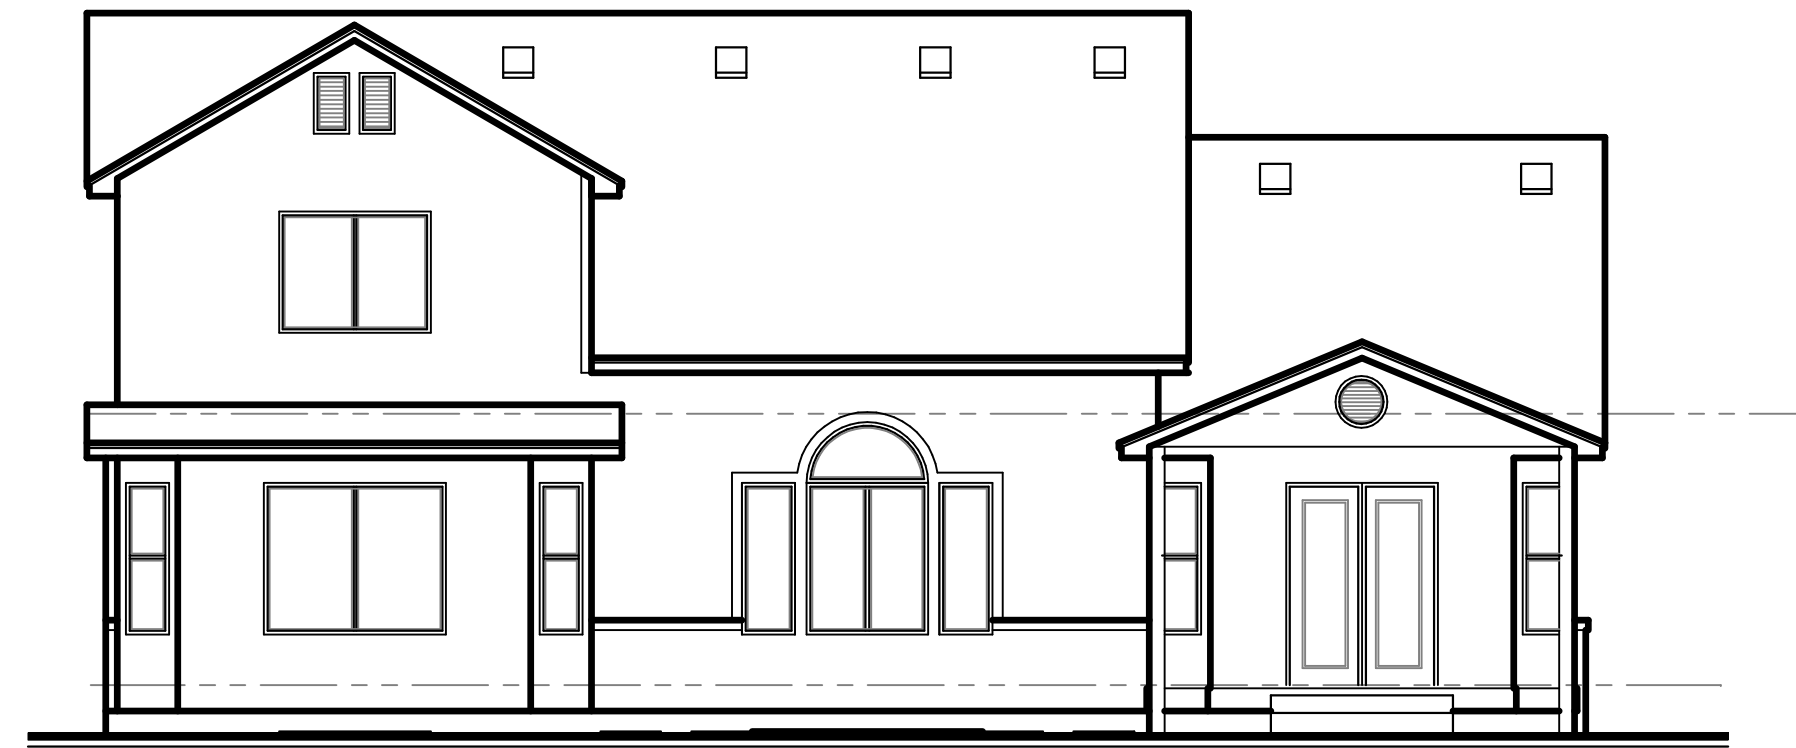

REAR ELEVATION

SCALE _____ 1/8"



FRONT ELEVATION

SCALE _____ NTS

Grand River Design
HOME DESIGN SERVICE
Gallatin Missouri 64640
(660) 605-3190

PLAN #
1 1/2-2195-18C



