


MAIN FLOOR PLAN

SCALE: 1/4"

1917 SQ. FT. MAIN FLOOR
 1040 SQ. FT. UPPER FLOOR
 2957 SQ. FT. TOTAL

PLAN NUMBER
SH-2957-24C

Grand River Design
 HOME DESIGN SERVICE
 (660) 605-3190

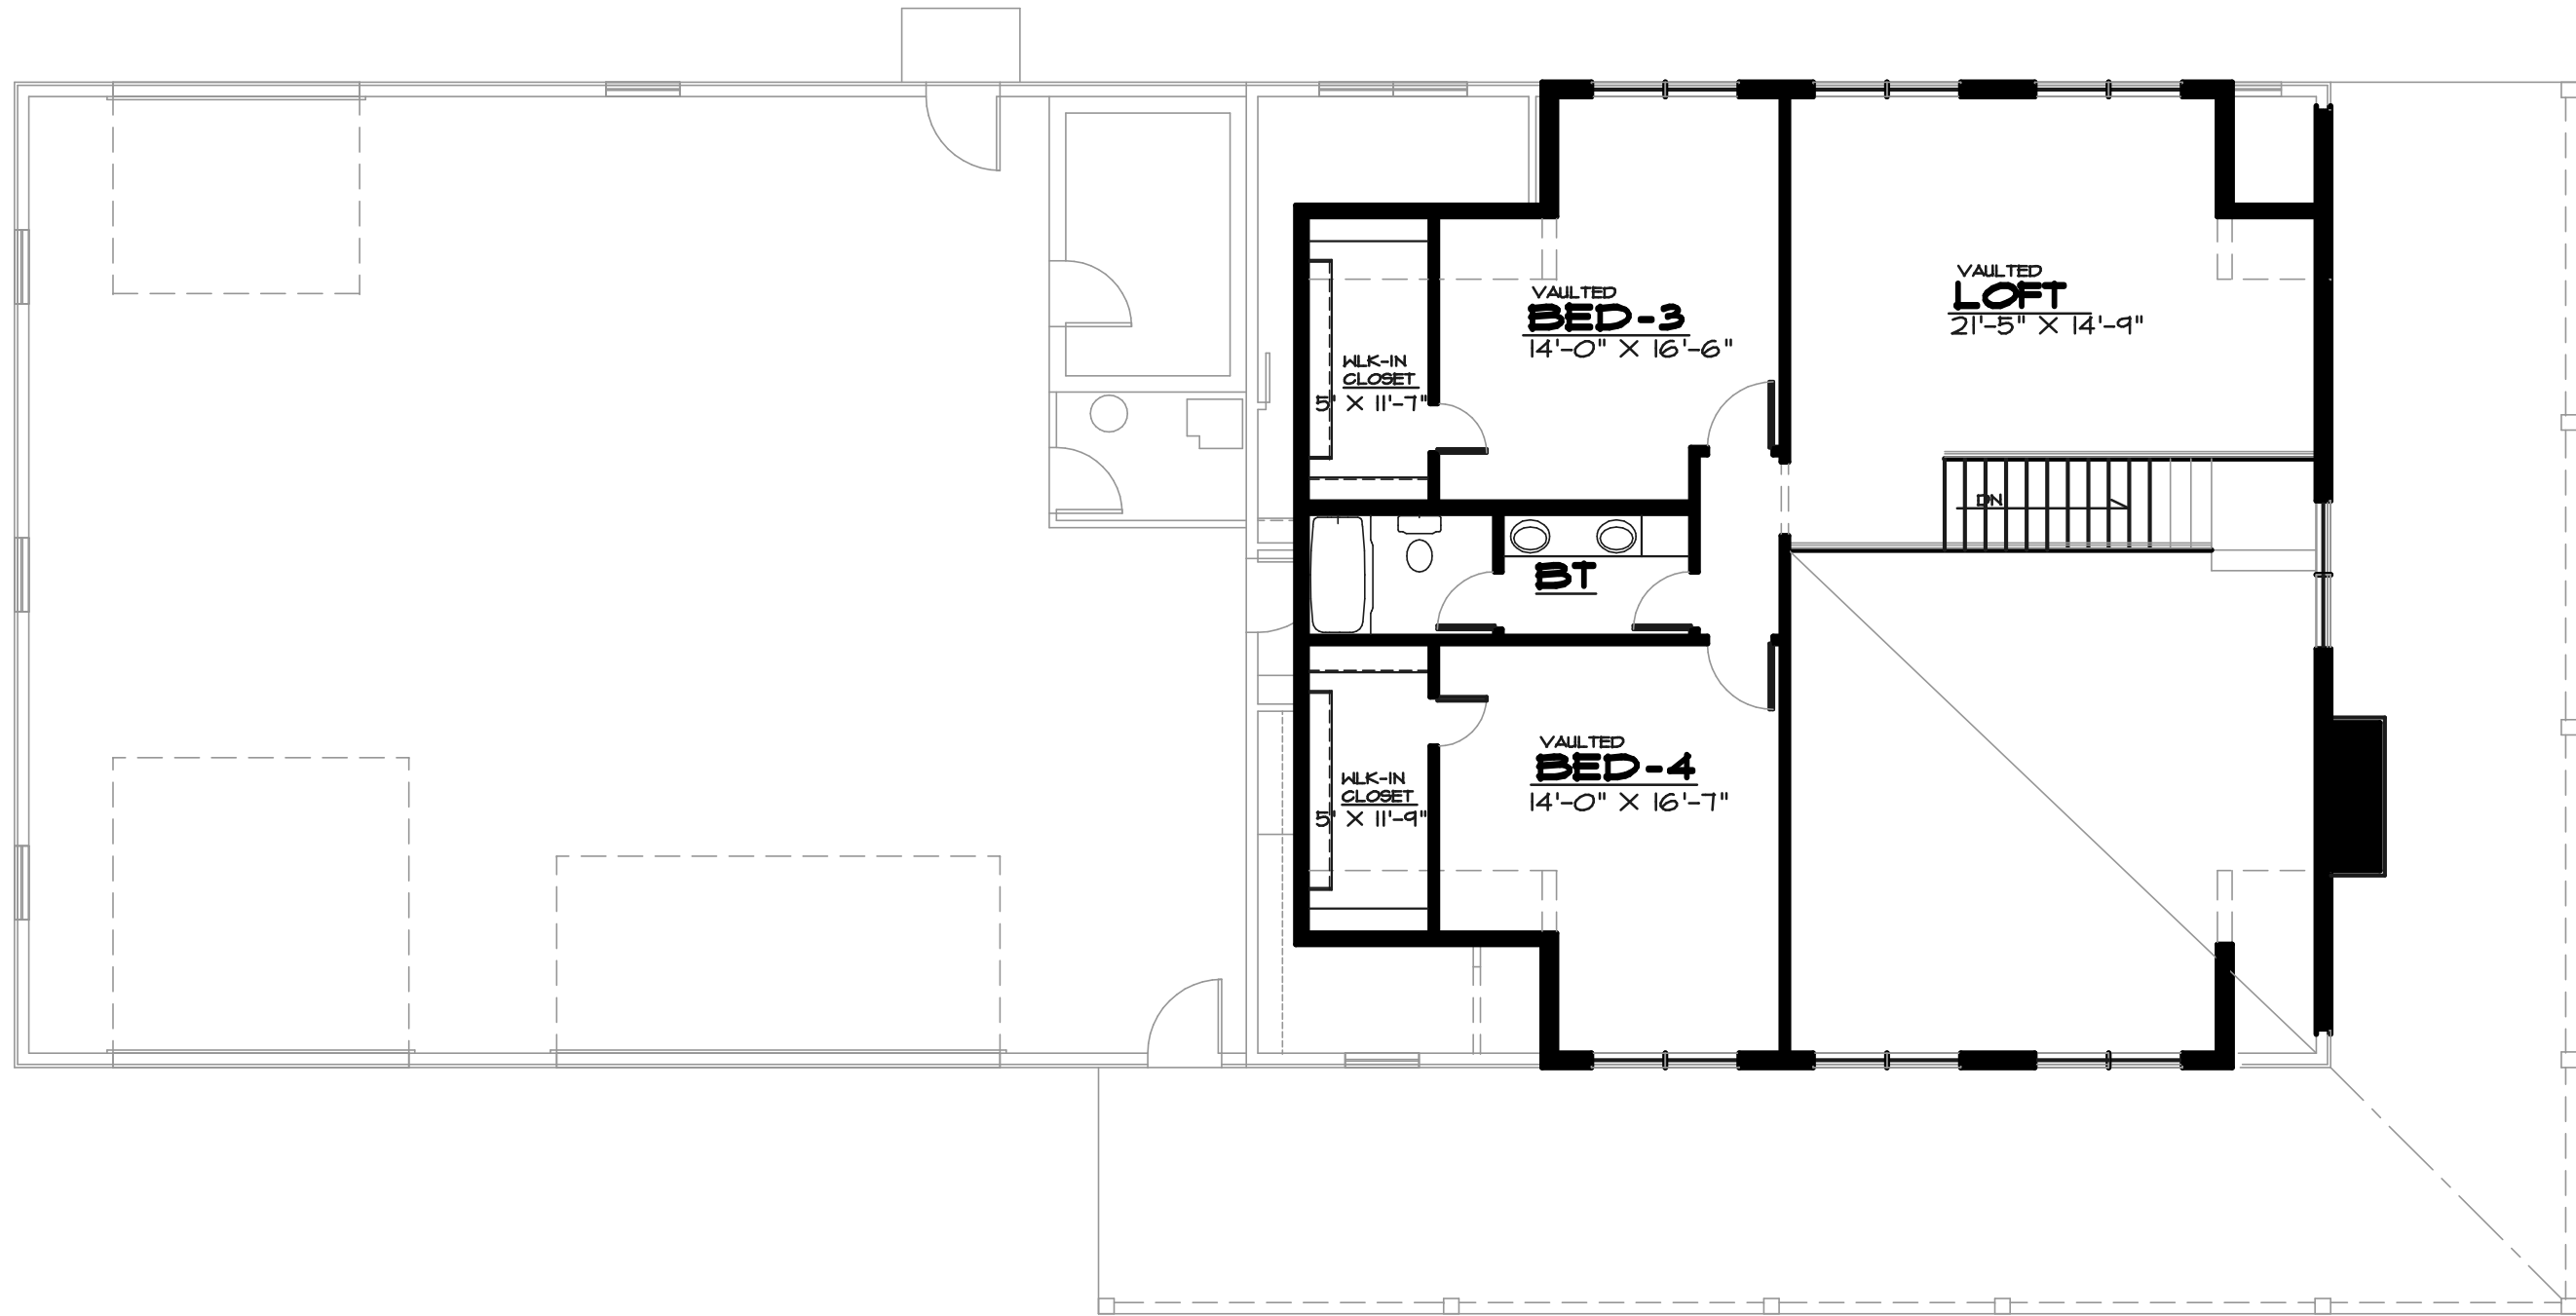

UPPER FLOOR PLAN

SCALE _____ 1/4"
 1040 SQ. FT. UPPER FLOOR

PLAN NUMBER
SH-2957-24C

Grand River Design
HOME DESIGN SERVICE

(660) 605-3190



FRONT ELEVATION

SCALE _____ NTS

PLAN NUMBER
SH-2957-24C

Grand River Design
HOME DESIGN SERVICE

(660) 605-3190



RIGHT ELEVATION

SCALE


NTS



REAR ELEVATION

SCALE

NTS

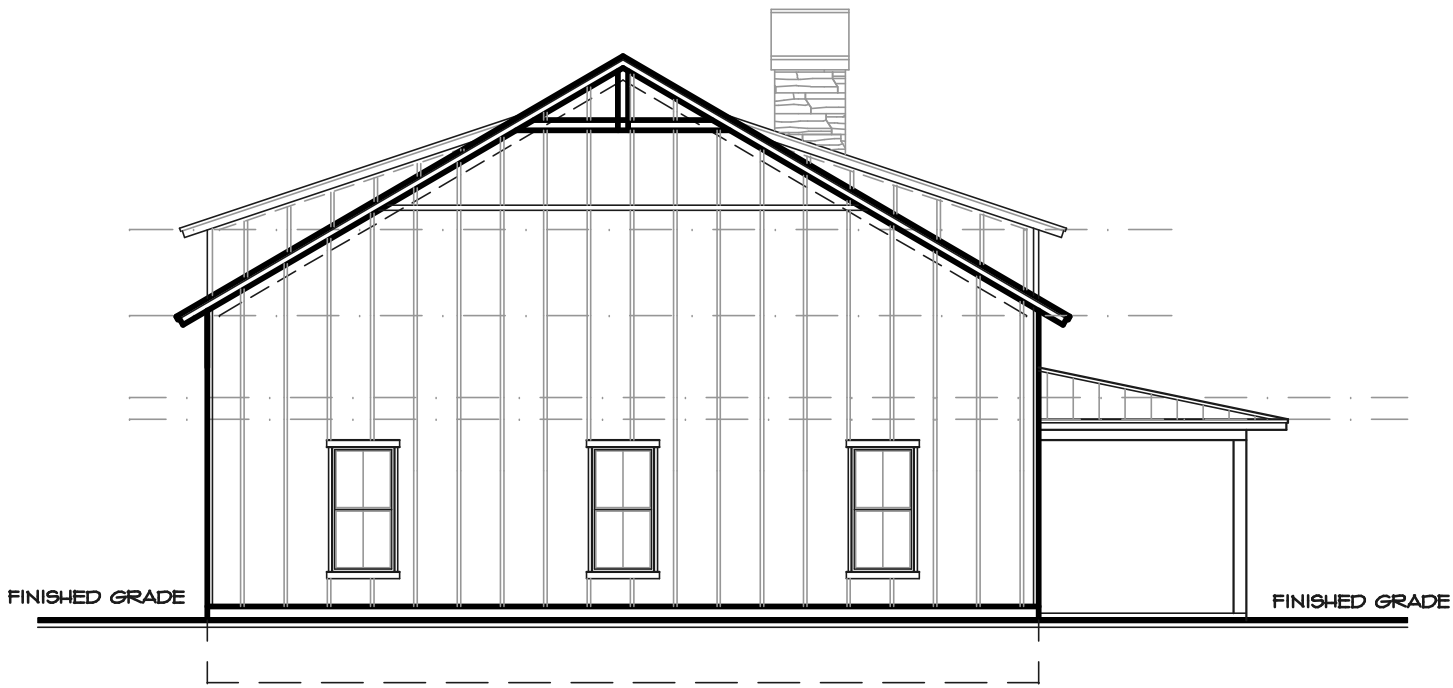

LEFT ELEVATION

SCALE

NTS