


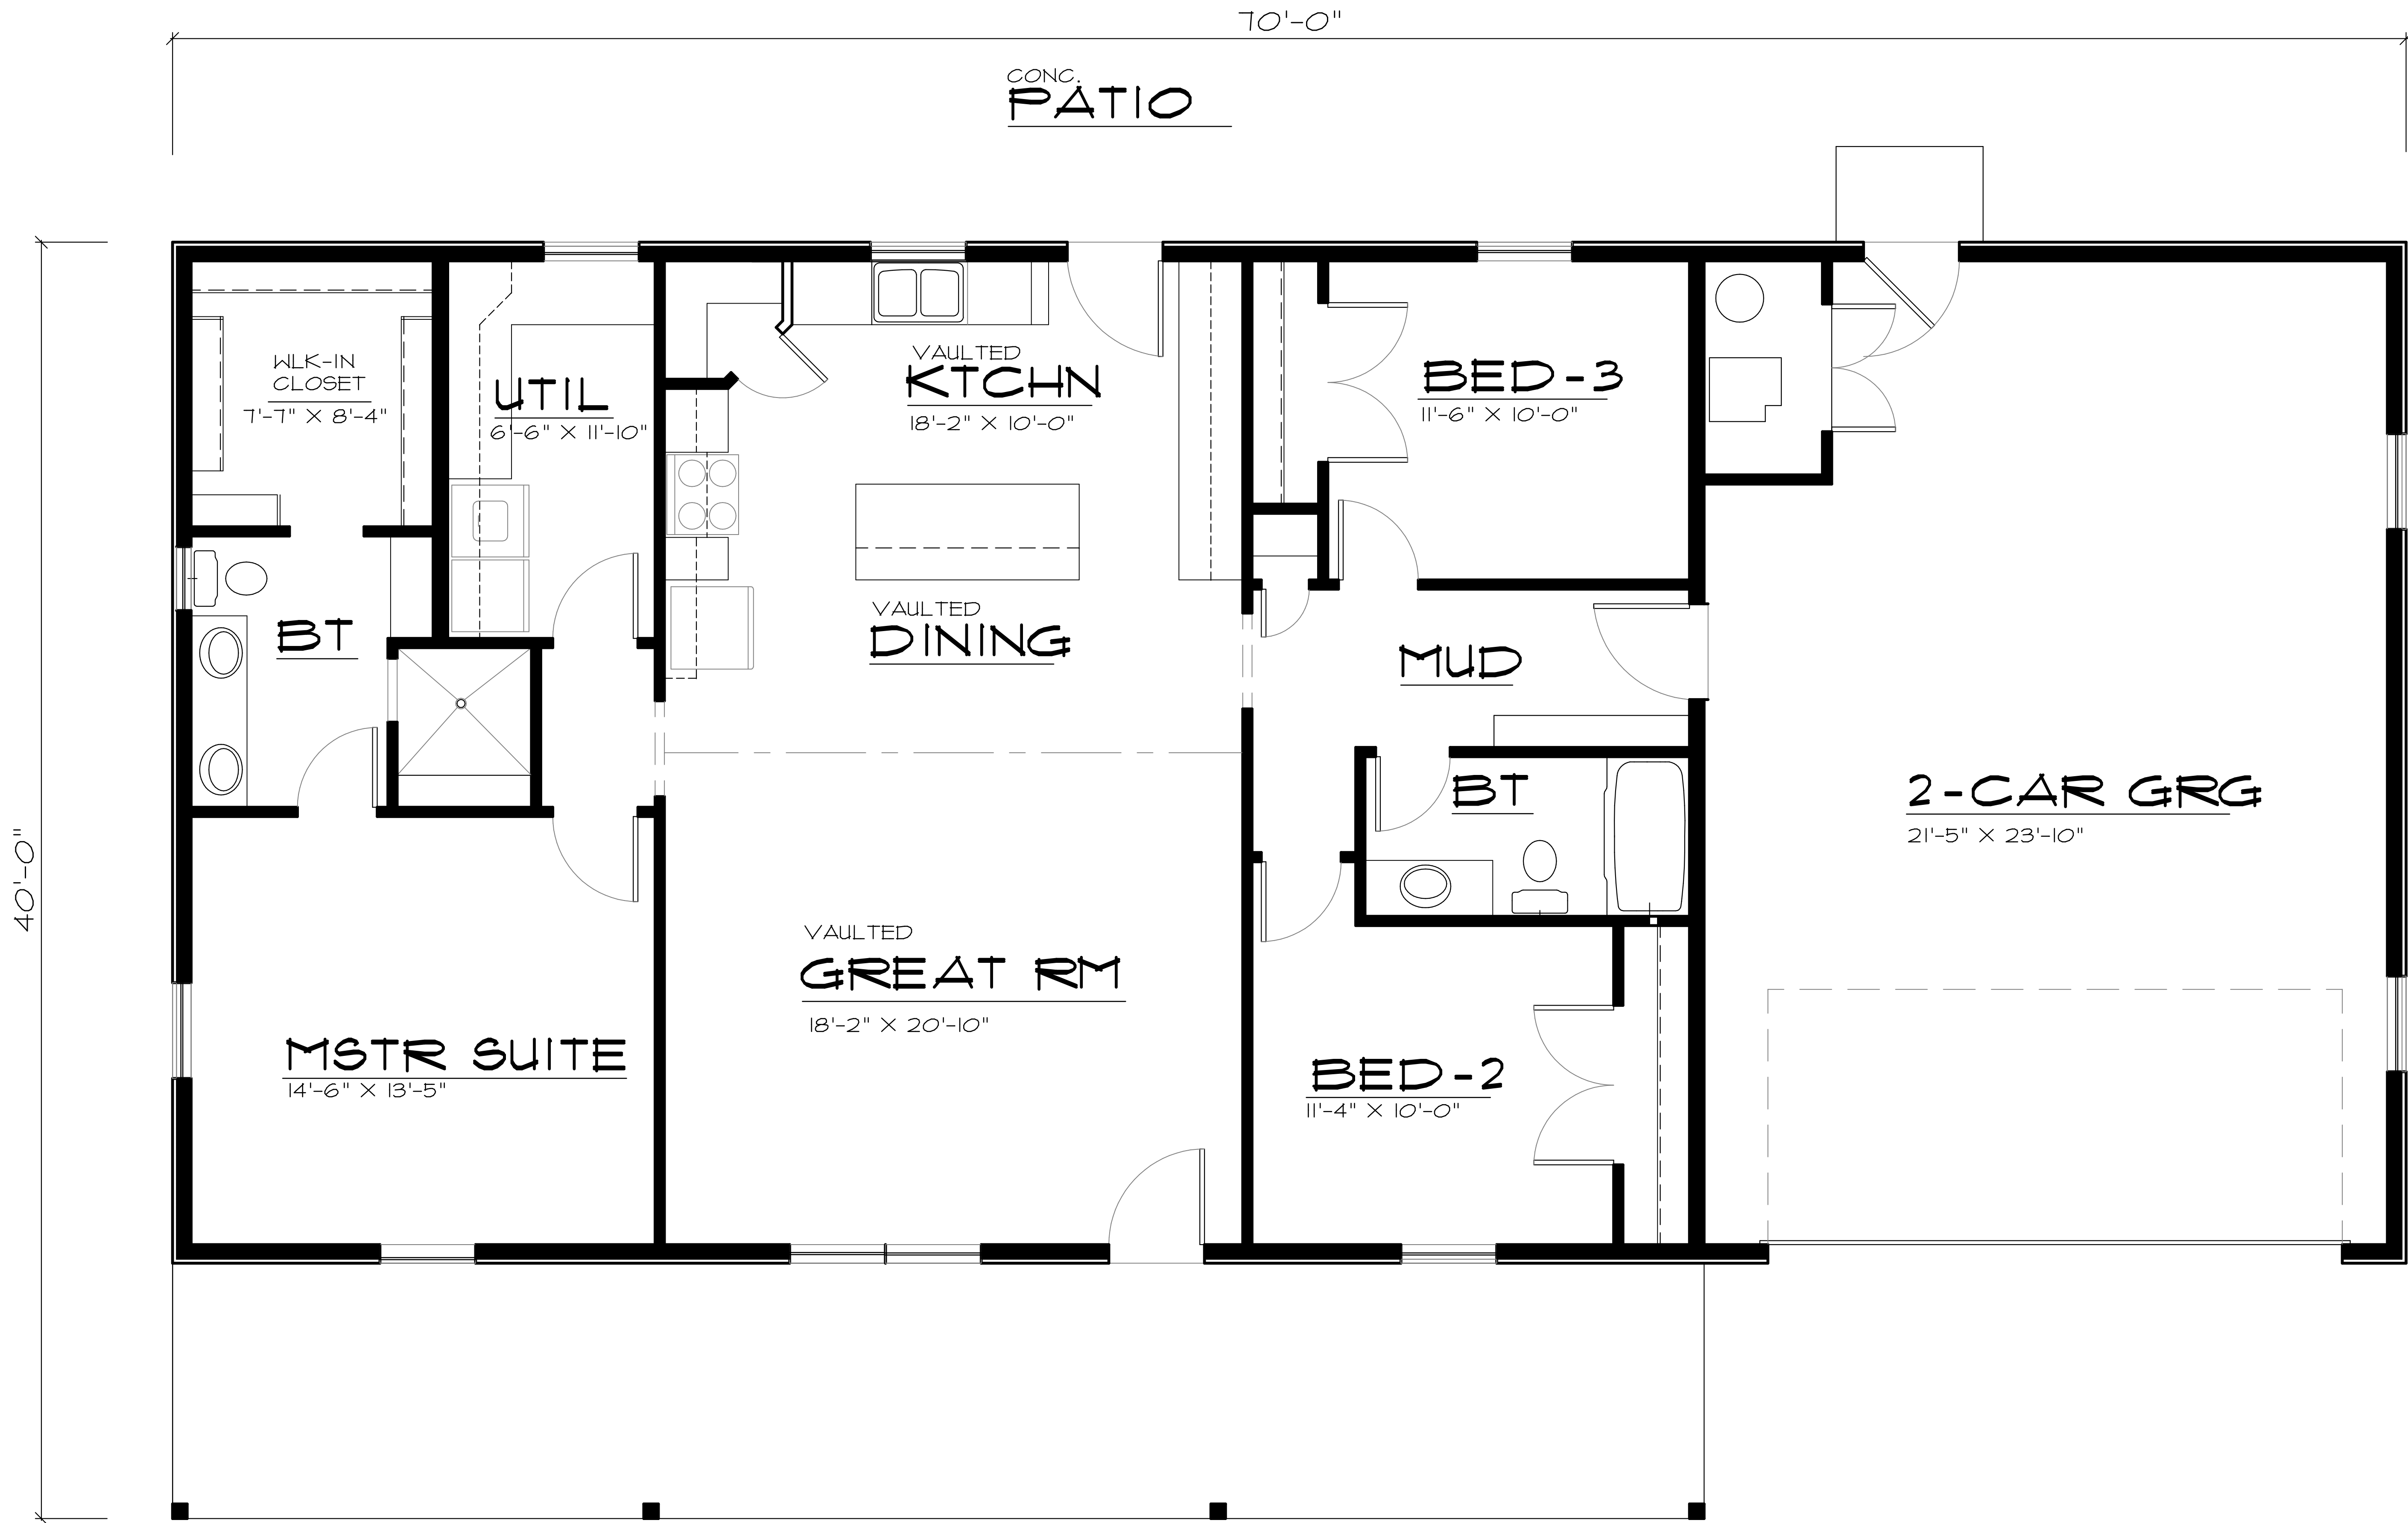


MAIN FLOOR PLAN

SCALE 1/4"


1536 SQ. FT. MAIN LEVEL

PLAN #
R-1536-25C

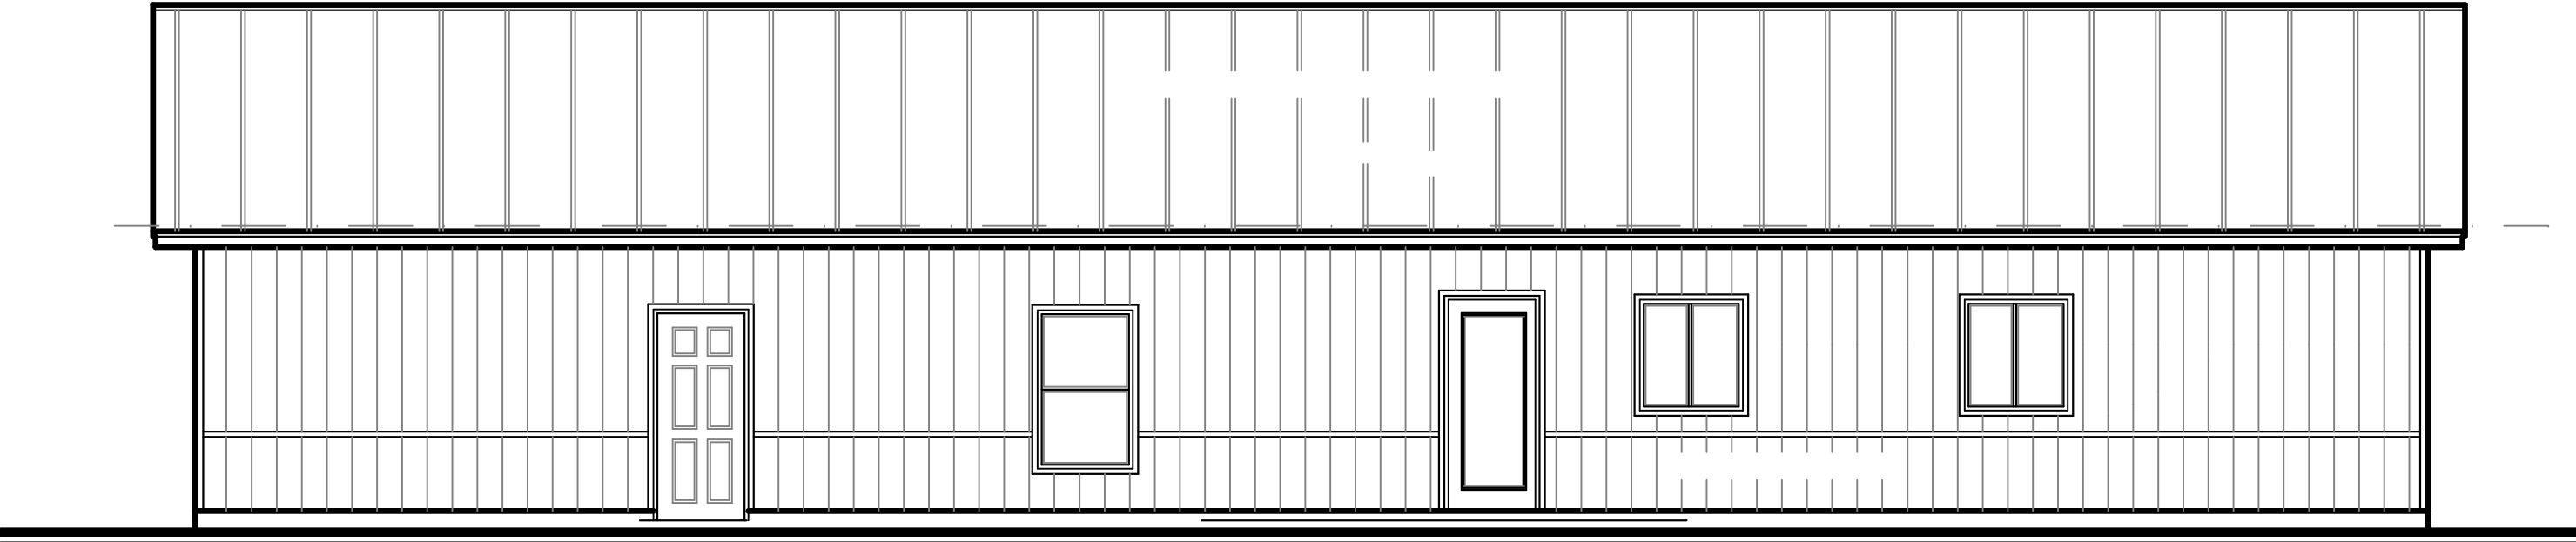


REAR ELEVATION

SCALE _____ NT8

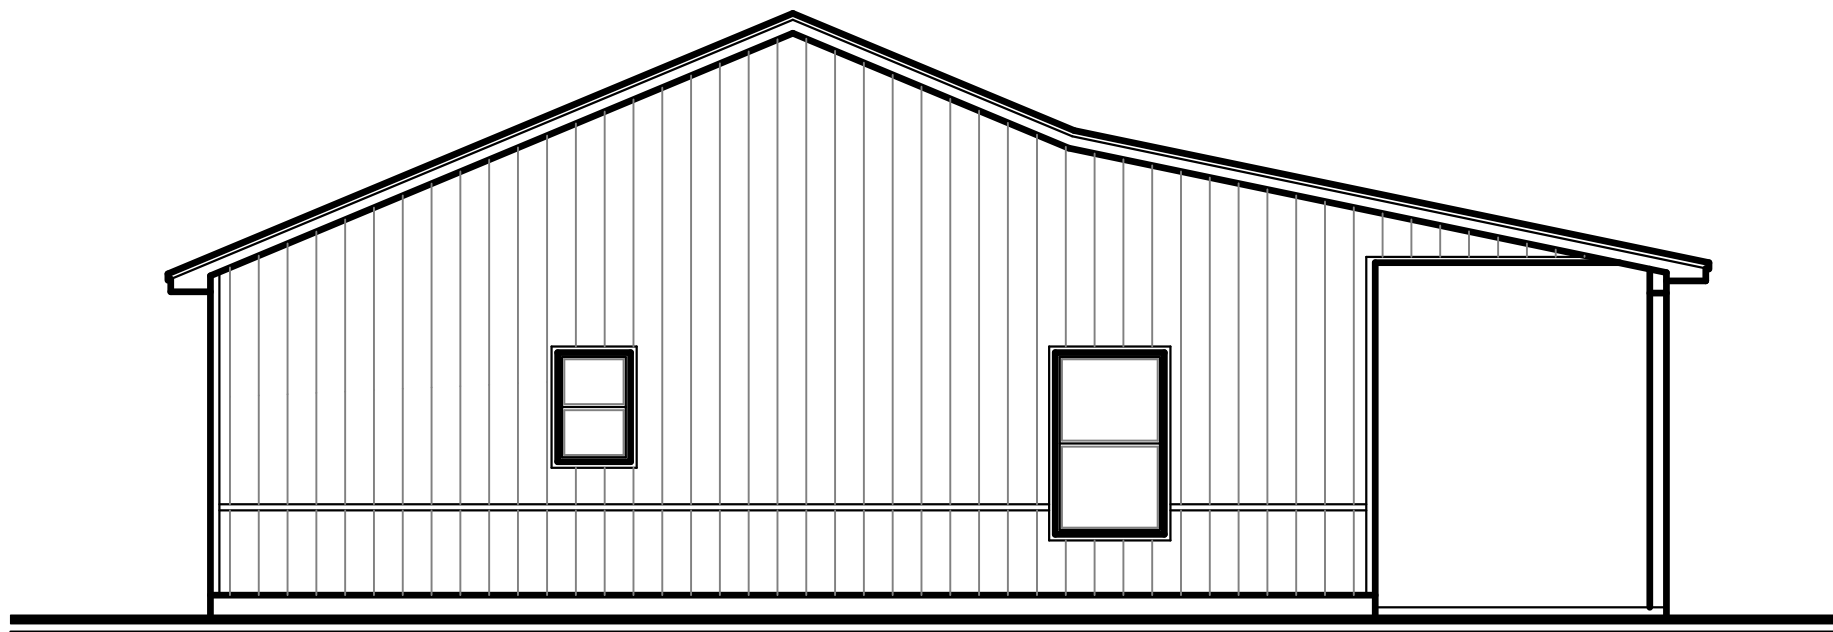

LEFT ELEVATION

SCALE _____ NT8

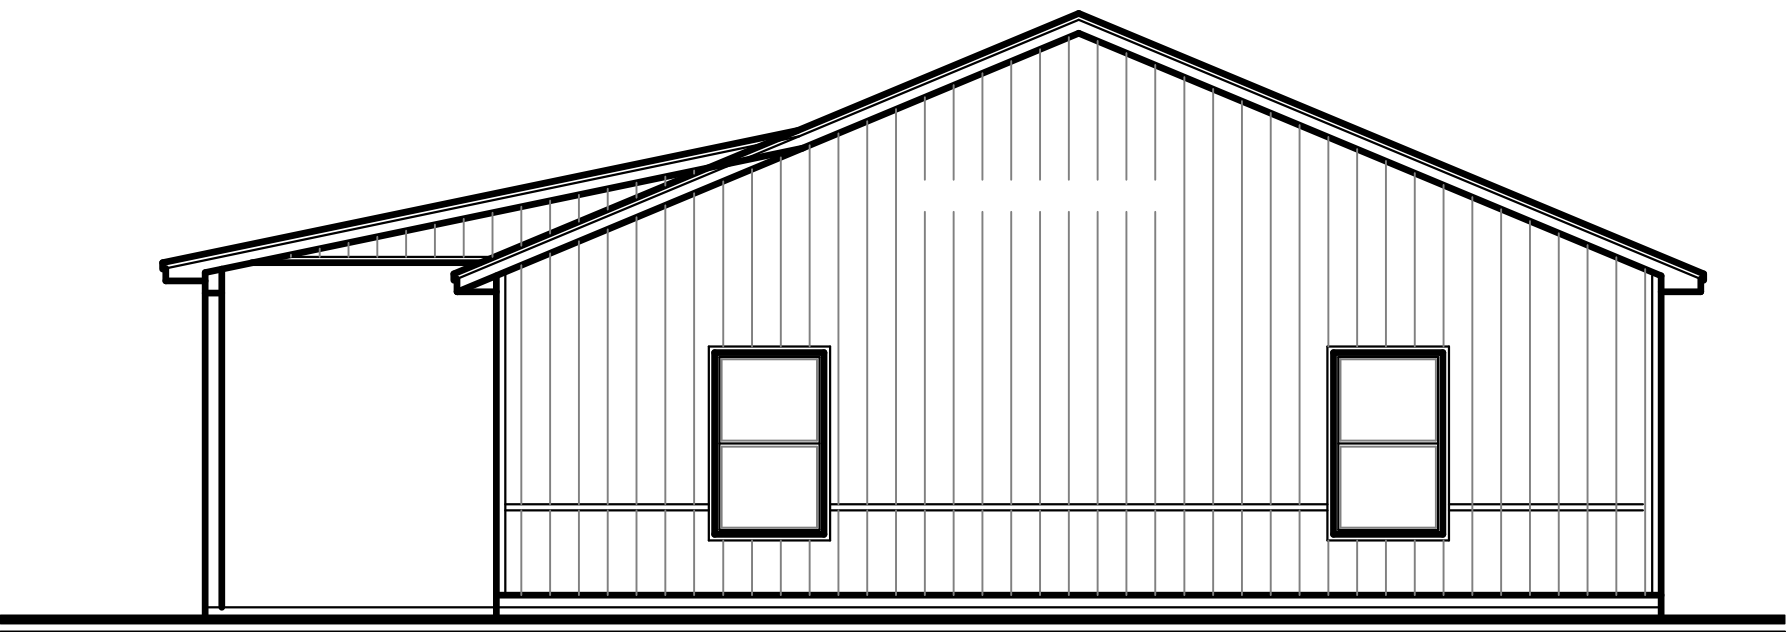

RIGHT ELEVATION

SCALE _____ NT8



FRONT ELEVATION

SCALE _____ NT8

PLAN #
R-1536-25C