


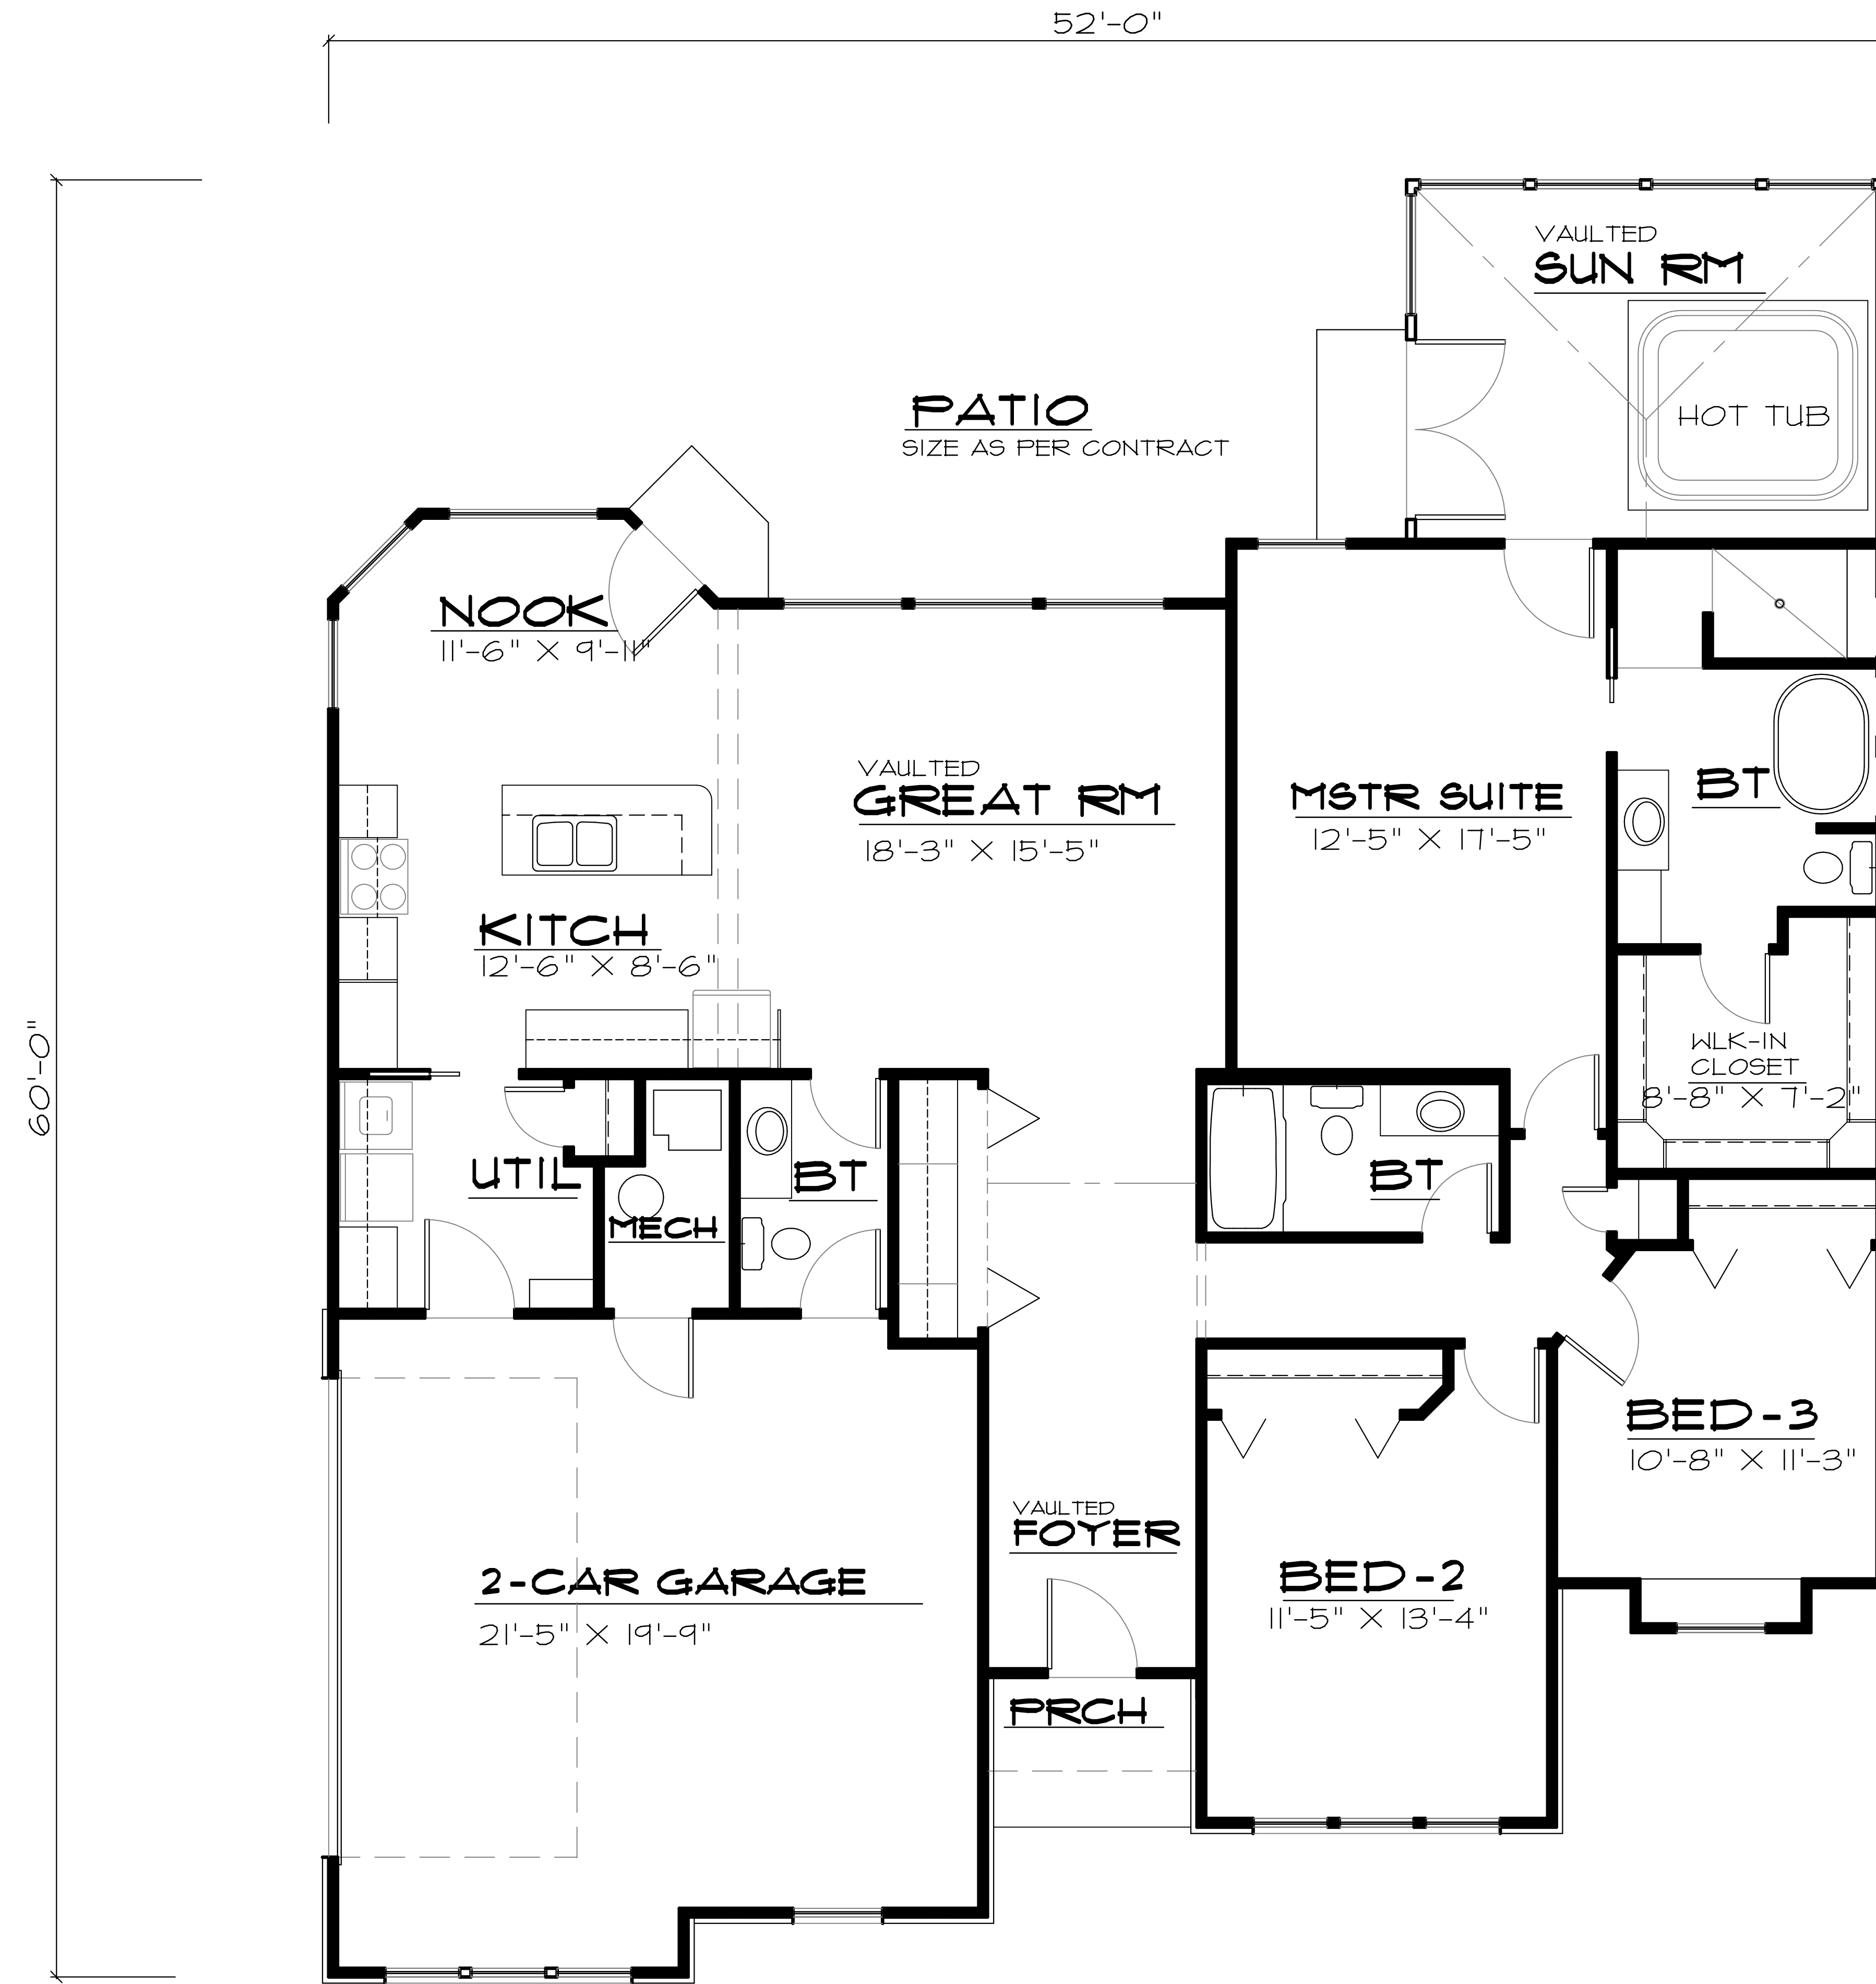

Grand River Design
HOME DESIGN SERVICE

(660) 605-3190

MAIN FLOOR PLAN

SCALE _____ NTS

1722 SQ. FT. MAIN LEVEL
192 SQ. FT. SUN ROOM

1914 TOTAL SQ. FT.

PLAN NUMBER

LR-1914-22C



FRONT ELEVATION

SCALE

1/4"

PLAN NUMBER

LR-1914-22C

Grand River Design

H O M E D E S I G N S E R V I C E

(660) 605-3190



LEFT ELEVATION

SCALE


1/8"

PLAN NUMBER

LR-1914-22C

Grand River Design
HOME DESIGN SERVICE

(660) 605-3190

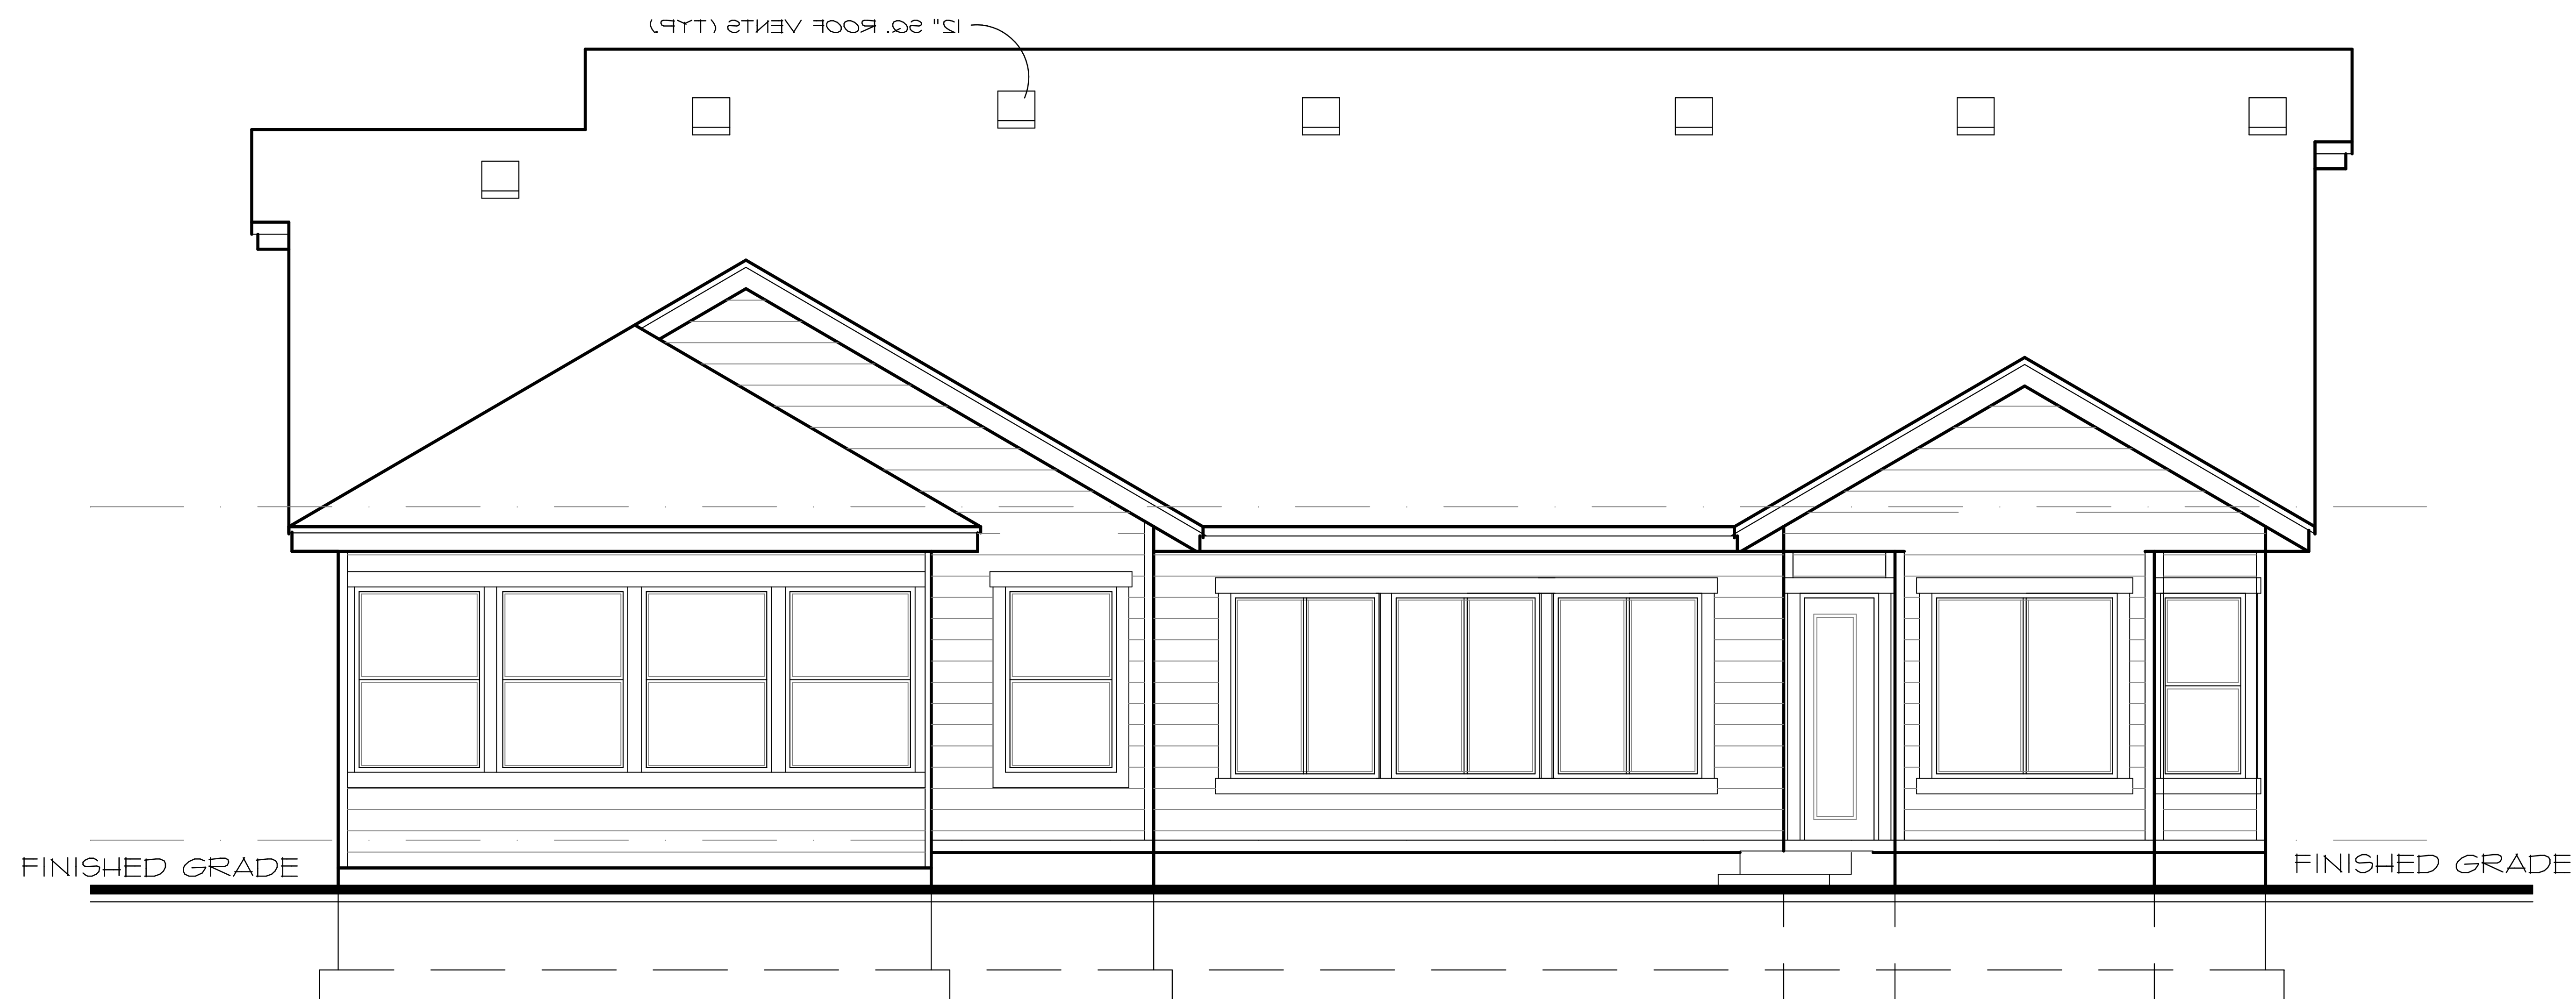

REAR ELEVATION

SCALE


1/8"

Grand River Design
HOME DESIGN SERVICE

(660) 605-3190

PLAN NUMBER

LR-1914-22C

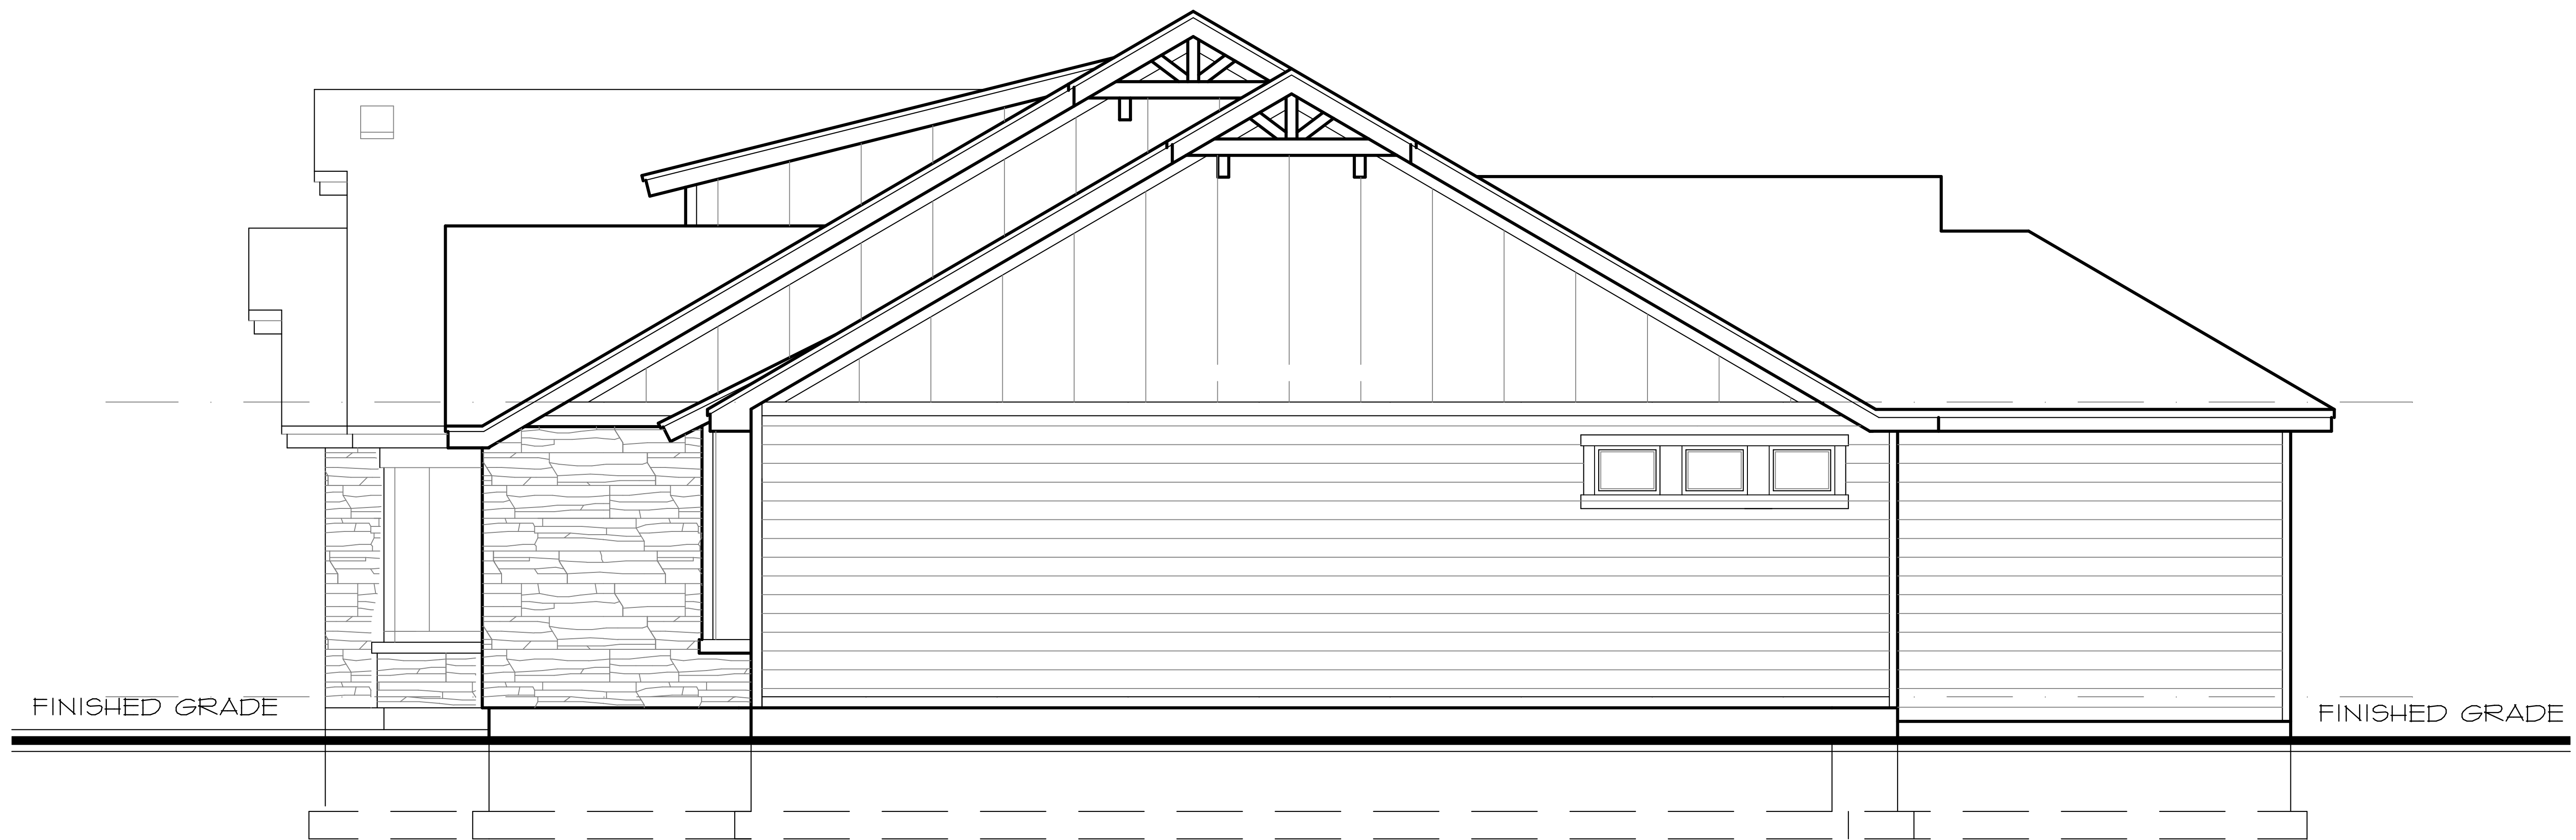

RIGHT ELEVATION

SCALE _____ 1/8"

PLAN NUMBER

LR-1914-22C

Grand River Design
HOME DESIGN SERVICE

(660) 605-3190