

2X6 EXTERIOR @ 16" O.C. W/ 2X4 PURLINS @ 24" O.C. HORIZ.

# MAIN FLOOR PLAN


SCALE 1/4"

1360 SQ. FT. FINISHED  
578 SQ. FT. LOFT  
1938 SQ. FT. TOTAL

PLAN NUMBER

SH-1938-26C

*Grand River Design*  
HOME DESIGN SERVICE  
Gallatin Missouri 64640  
(660) 605-3190

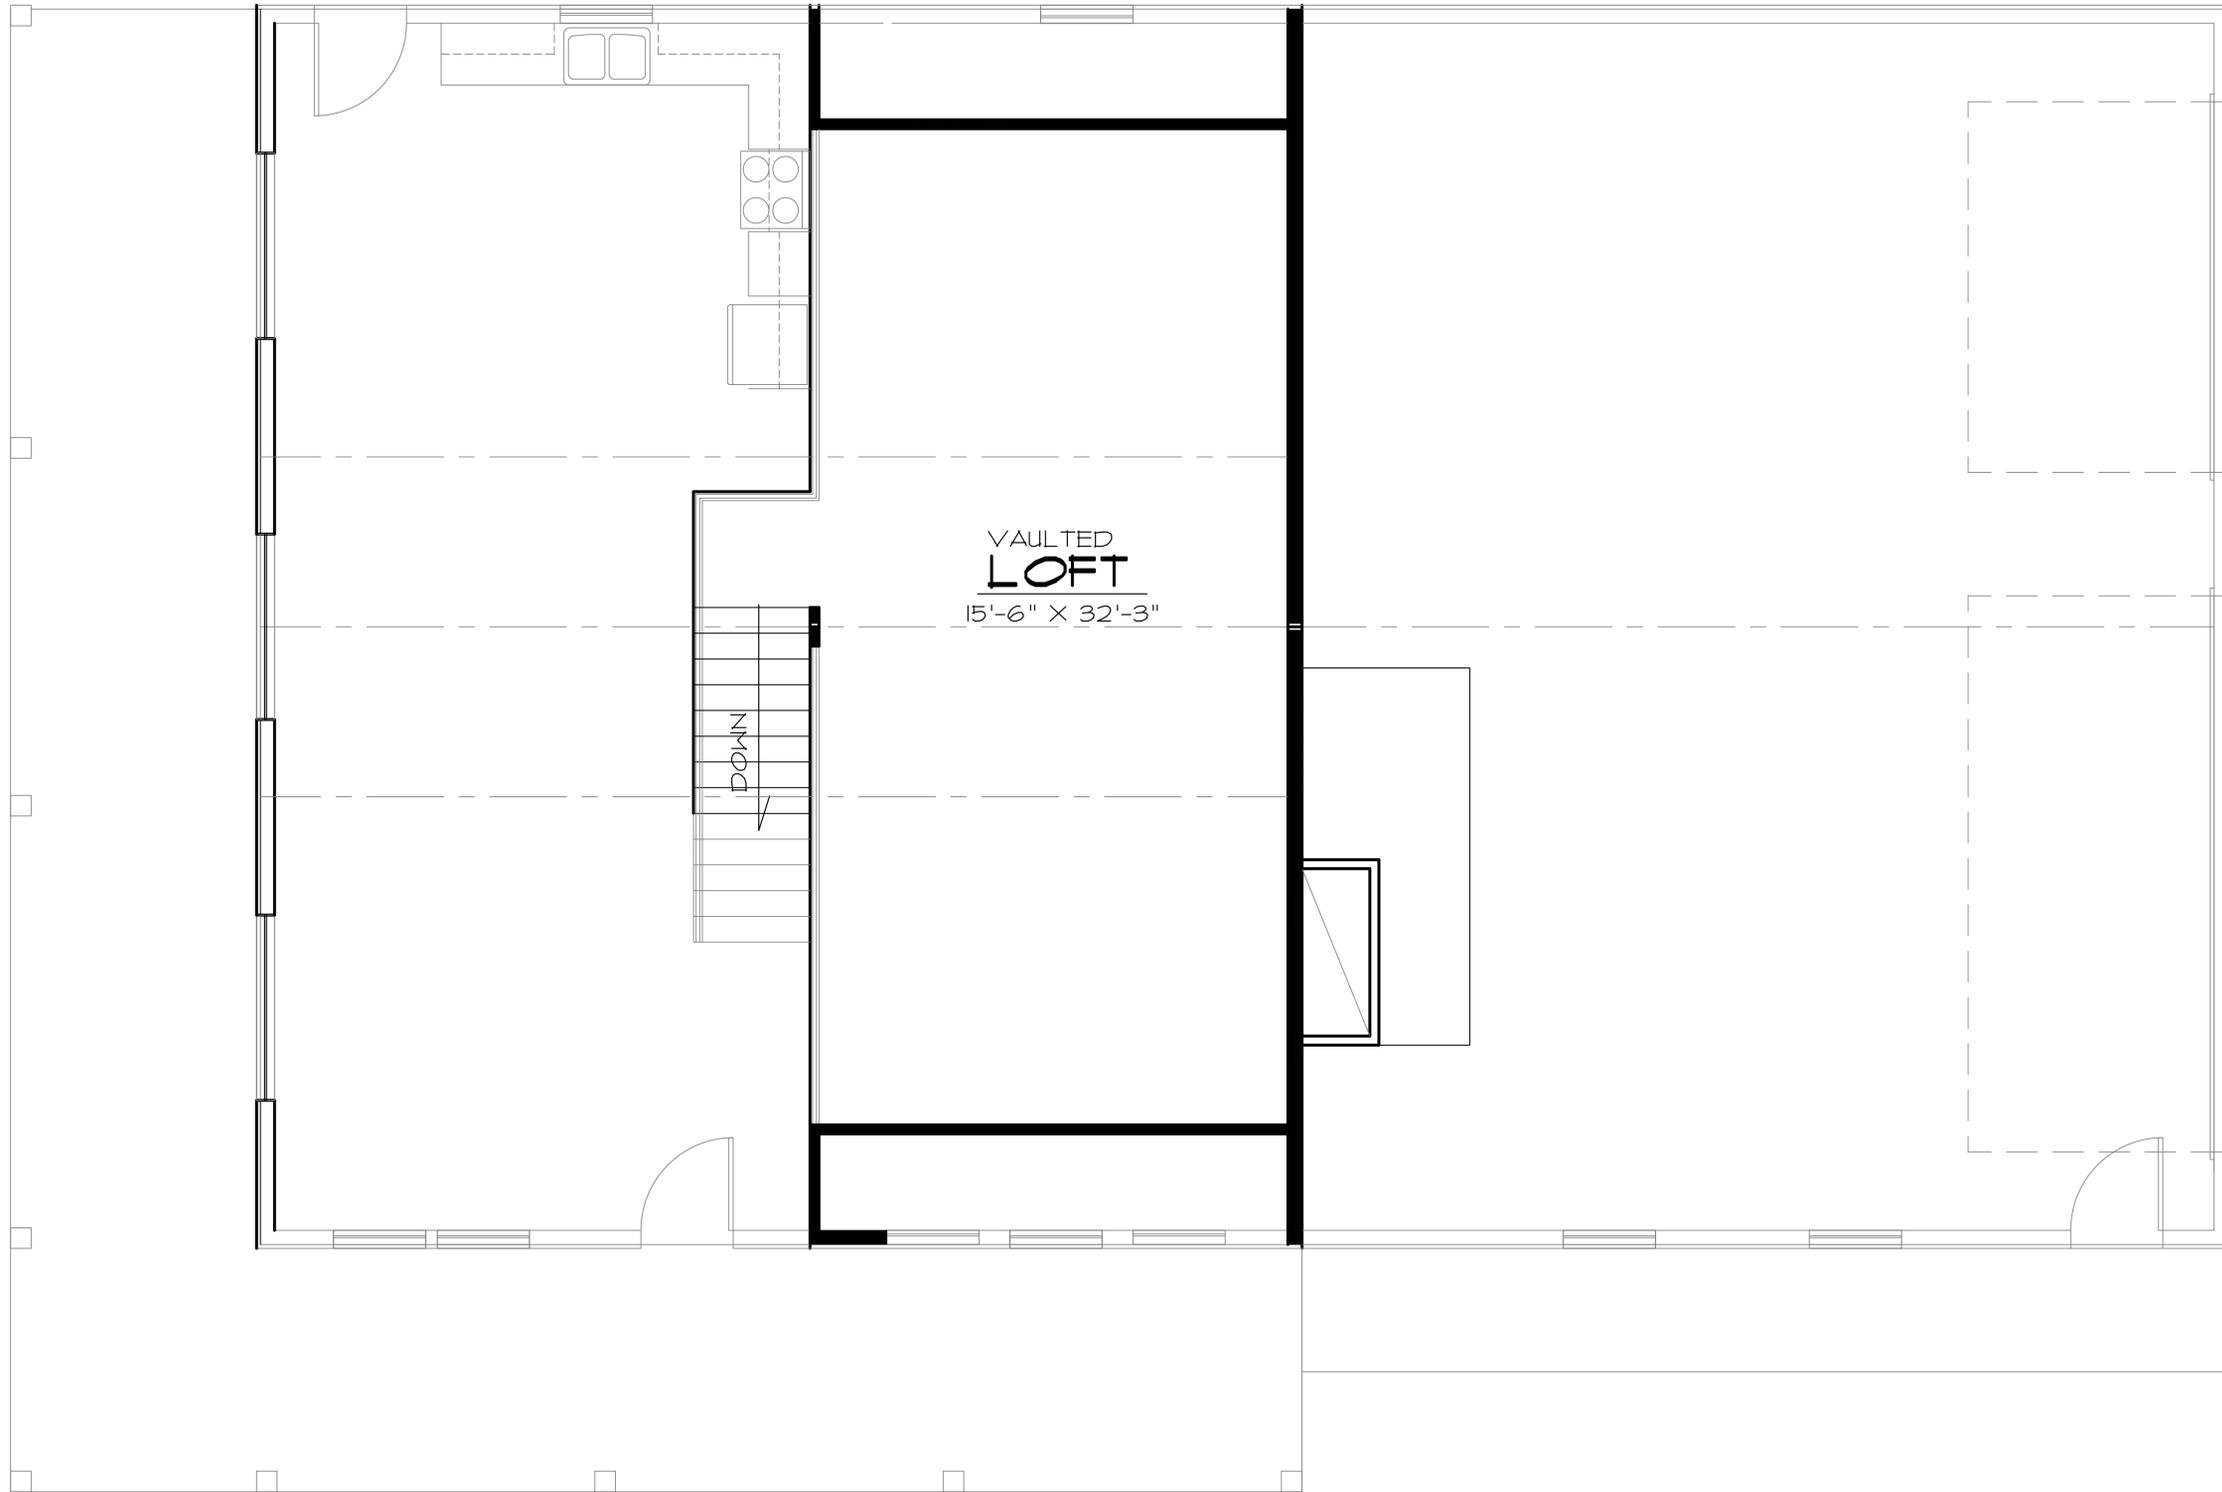


2X6 EXTERIOR @ 16" O.C. W/ 2X4 PURLINS @ 24" O.C. HORIZ.

# UPPER FLOOR PLAN

SCALE \_\_\_\_\_ 1/4"  
578 SQ. FT. LOFT

PLAN NUMBER  
**SH-1938-26C**

*Grand River Design*  
HOME DESIGN SERVICE  
Gallatin Missouri 64640  
(660) 605-3190

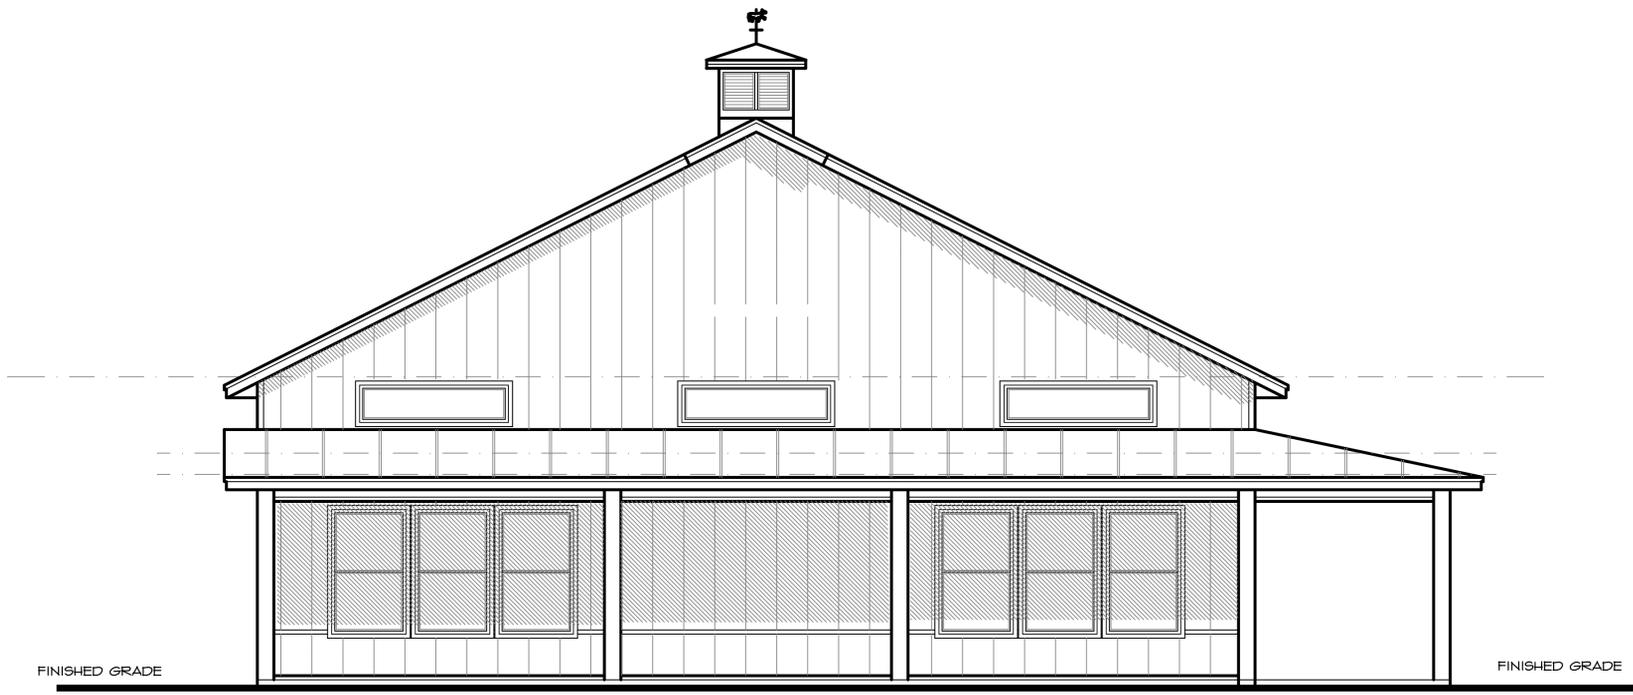

**FRONT ELEVATION**

SCALE 1/4"



**RIGHT ELEVATION**

SCALE 1/4"

*Grand River Design*  
HOME DESIGN SERVICE  
Gallatin Missouri 64640  
(660) 605-3190

PLAN NUMBER  
**SH-1938-26C**